


GROUND FLOOR PLAN SCALE 1:100

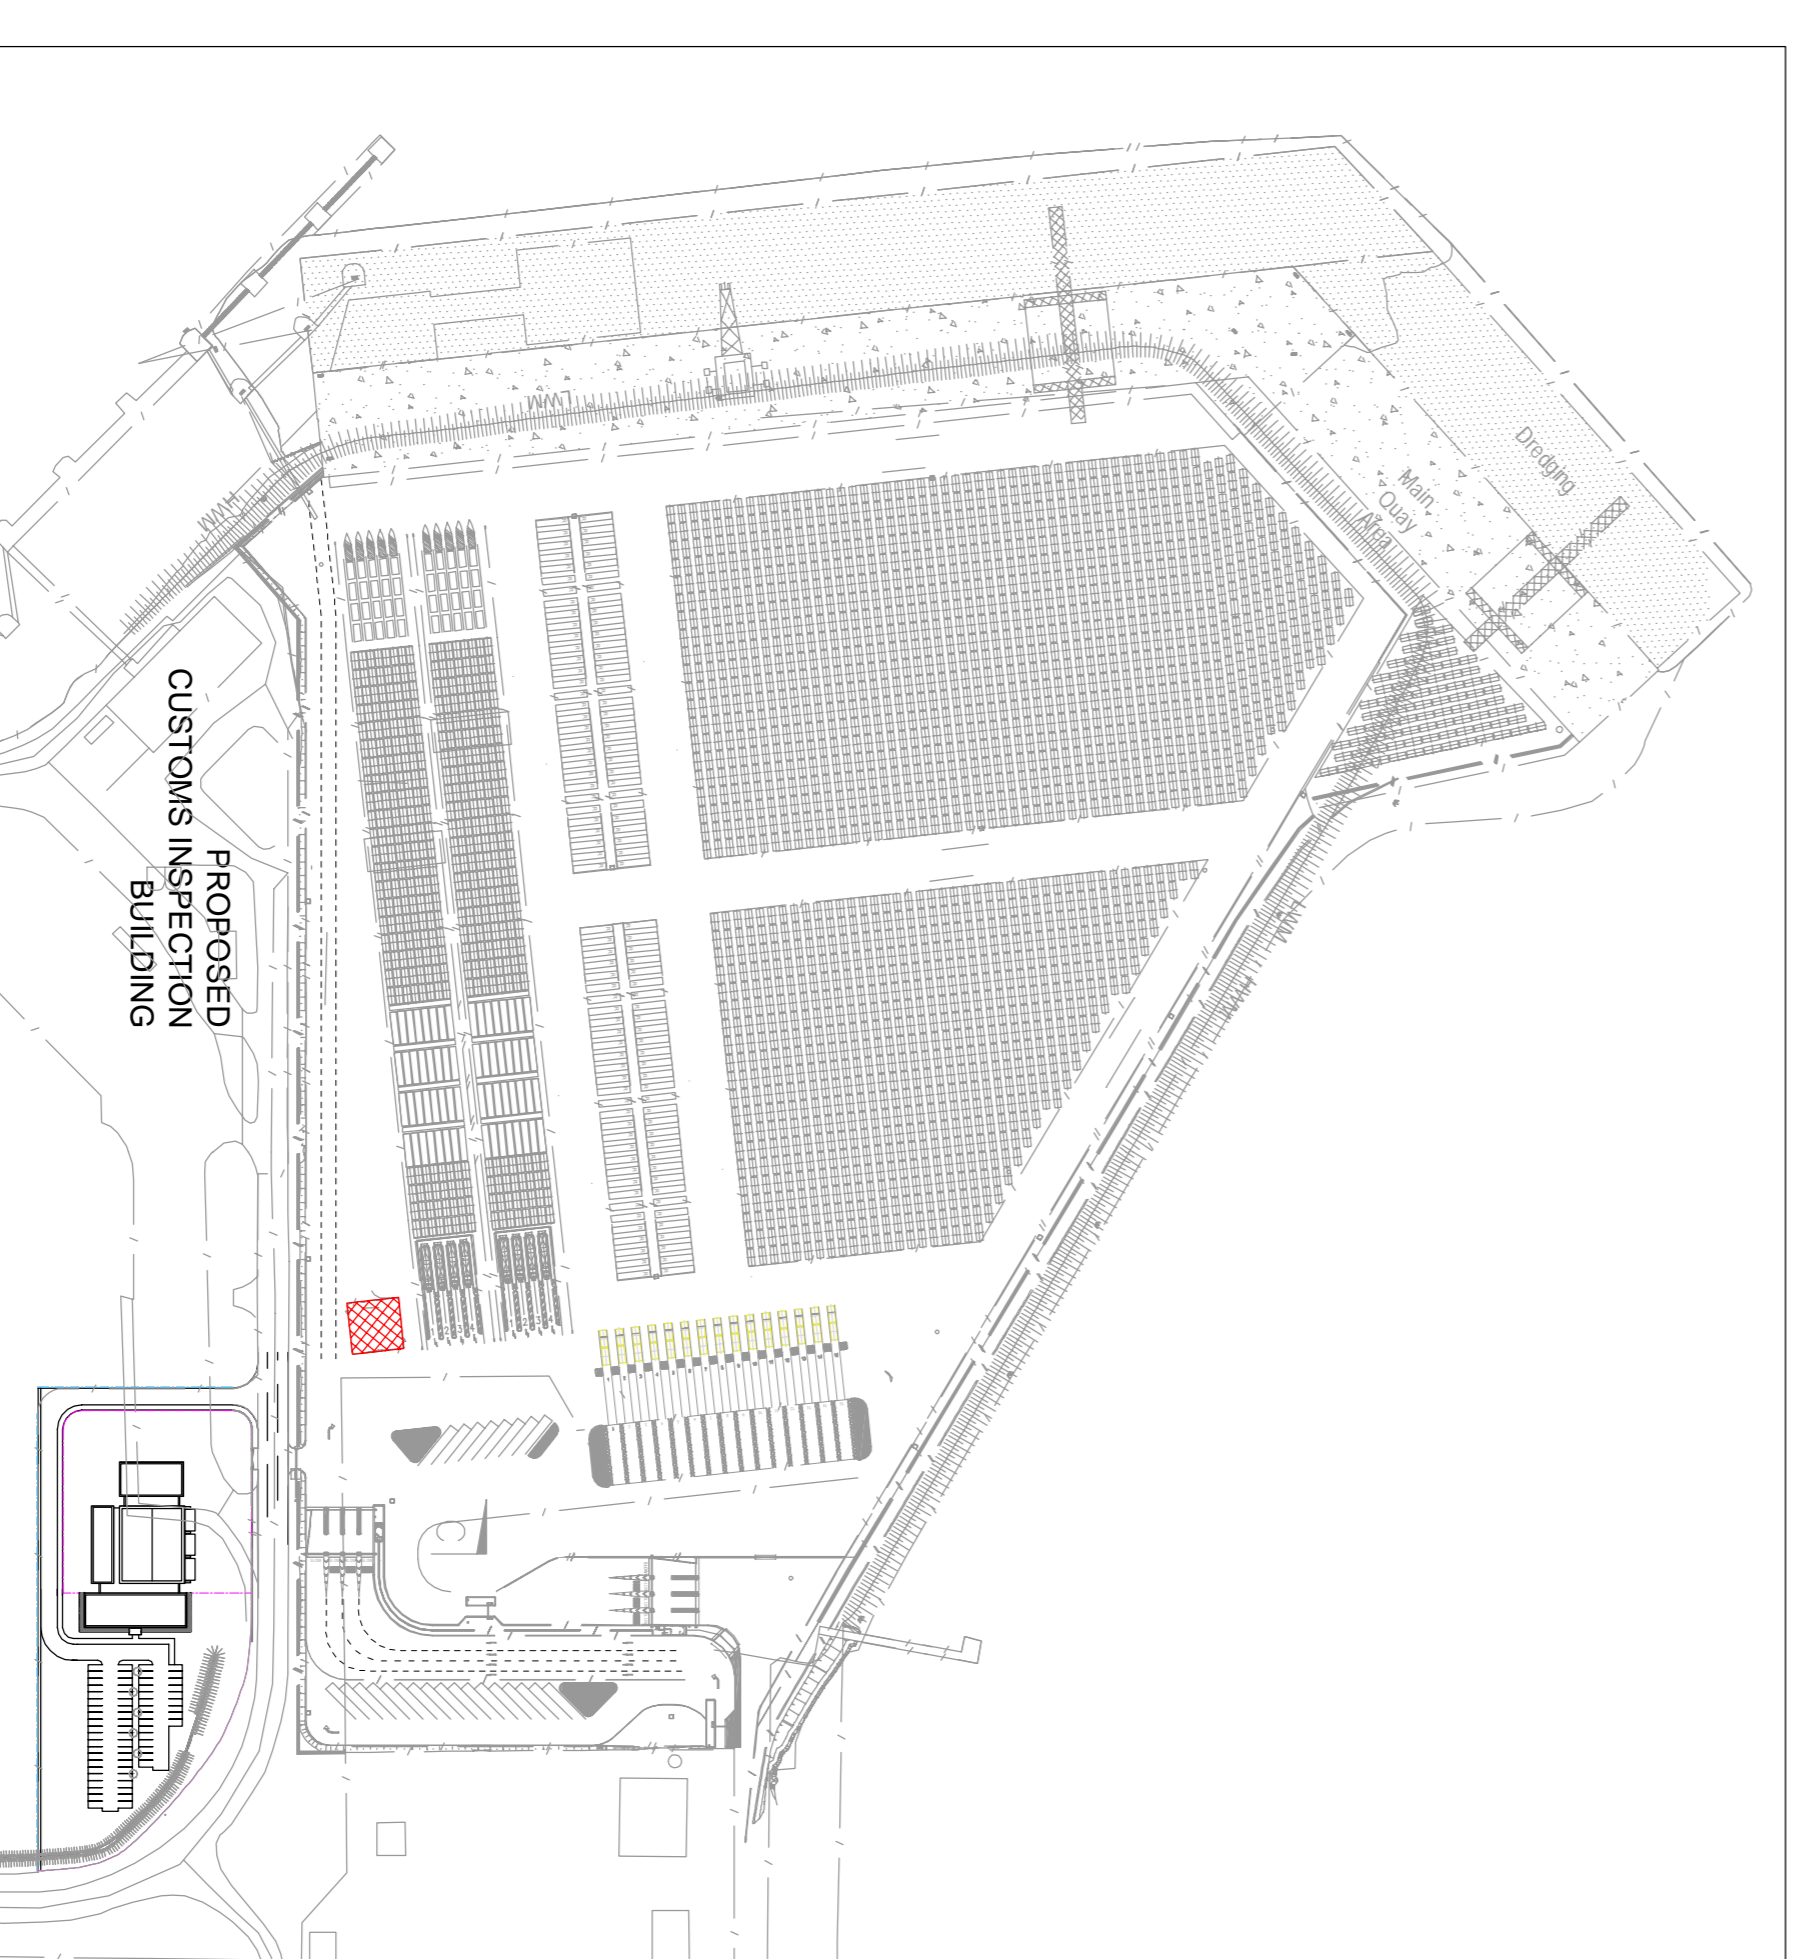

KEYPLAN

DO NOT SCALE FROM THIS DRAWING. WORK ONLY FROM DIMENSIONED DIMENSIONS.
 ALL ERRORS AND OMISSIONS TO BE REPORTED TO THE ARCHITECT.
 THIS DRAWING TO BE READ IN CONJUNCTION WITH RELEVANT CONSULTANT'S DRAWINGS.
 OFFICE USE:
 PAGE SETUP: ---
 SHEET SET: STW
 PLOT SCALE: 1:1
 SITE TABLE: STW-General Arrangement.ctb
 MOD. TIME: 12/13/2016 5:50:13 PM
 PLOT DEVICE: PDF-XChange Printer 2012
 PLOT TIME: 12/13/2016 10:37:49 AM
 MOD. BY: John Hennessey

ORIG.	CHK.	DATE	ISSUE

ORIG.	CHK.	DATE	ISSUE
JH	DF	13.12.2016	P1

Scott Tallon Walker Architects UNIT 36, Waverley, Eglinton Street, Cork, Tel: +353-21-4327744 Fax: +353-21-4818120

CLIENT	RINGSWIDDY	DESIGNING	GROUND FLOOR PLAN	CAD. SET	K:\V\16001\PA
PORT OF CORK	CUSTOM INSPECTION BUILDING	PROJECT	CUSTOM INSPECTION BUILDING	PROJ. NO.	16001-PA
PROPOSED CUSTOMS INSPECTION BUILDING	SECTION 1402	SECTION	SECTION 1402	TYPE	PACKAGE
SITE	RINGSWIDDY, CO. CORK	SCALE	1:100	DWG. NO.	16001-SKE-02-1001
PROJECT ARCHITECT	DAVID FLANNERY	ISSUE	P1	EMAIL	DAVID@STWA.ie
WALK	WWW.STWA.ie				