


Section C-C [1:200]

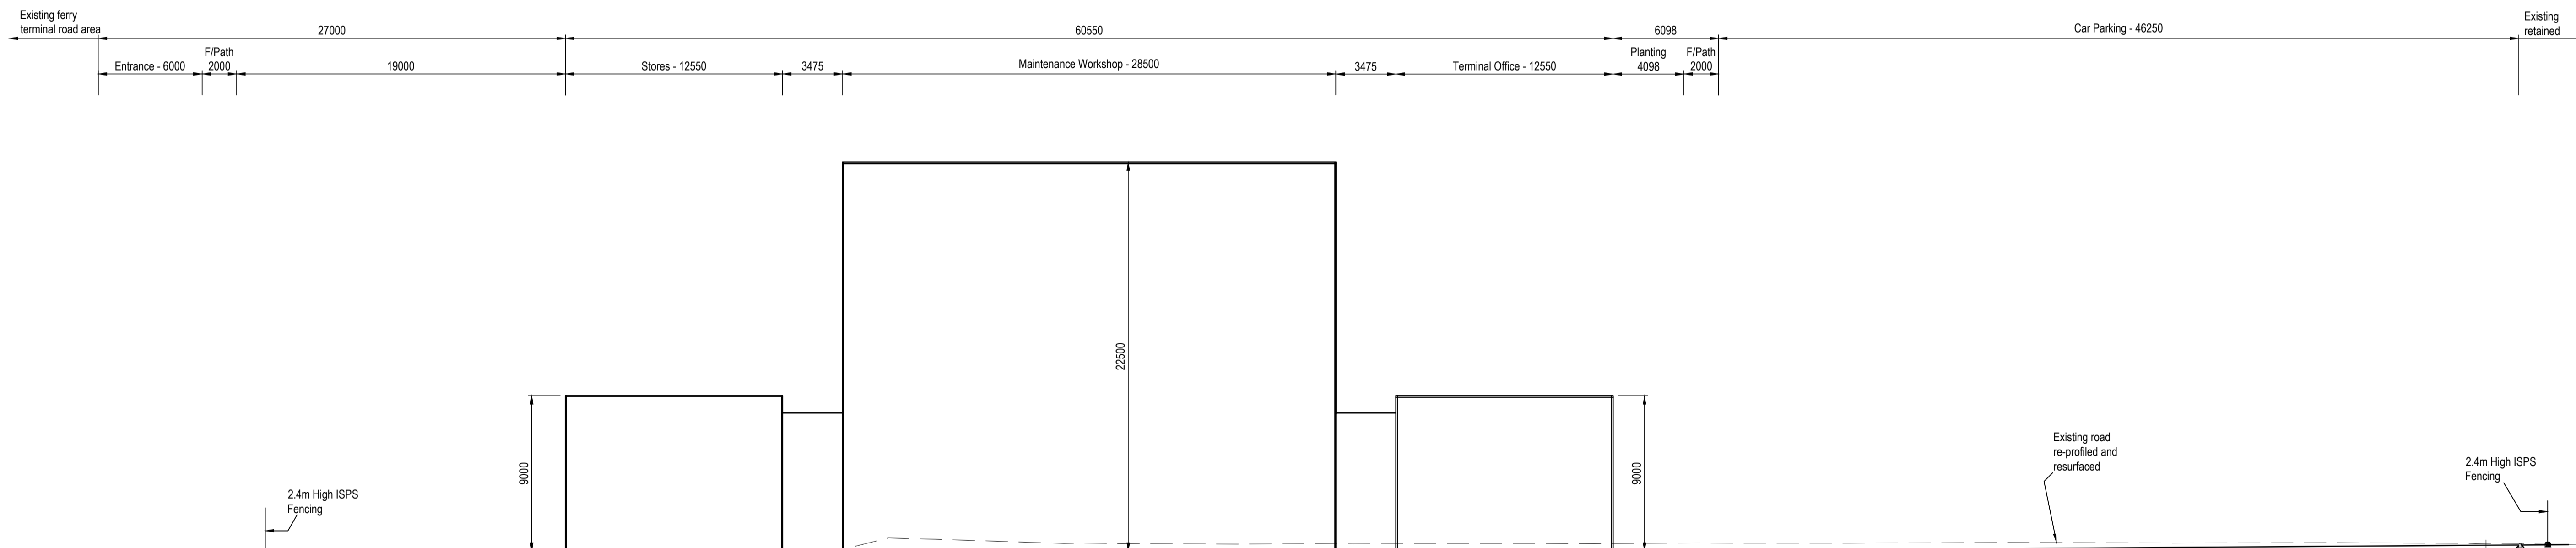

Section D-D [1:200]

- NOTES**
1. Verifying Dimensions.
The contractor shall verify dimensions against such other drawings or site conditions as pertain to this part of the work.
 2. Existing Services.
Any information concerning the location of existing services indicated on this drawing is intended for general guidance only. It shall be the responsibility of the contractor to determine and verify the exact horizontal and vertical alignment of all cables, pipes, etc. (both underground and overhead) before work commences.
 3. Issue of Drawings.
Hard copies, dwf and pdf will form a controlled issue of the drawing. All other formats (dwg, dxf etc.) are deemed to be an uncontrolled issue and any work carried out based on these files is at the recipient's own risk. RPS will not accept any responsibility for any errors arising from the use of these files, either by human error or by the recipient. Listing of un-dimensioned measurements, compatibility issues with the recipient's software, and any errors arising when these files are used to aid the recipient's drawing production, or setting out on site.
 4. DATUM: Ordnance Datum Poolbeg
 5. For section locations refer to IBM0575-PL-0001 and 0002
 6. For details and contextual elevations of custom Inspection Building, Maintenance Workshop and Terminal Building refer to:
 - 16001-SKE-00-0002 Site Layout Plan Terminal Office and Maintenance Building
 - 16001-SKE-00-2001 Elevations Terminal Office and Maintenance Building
 - 16001-SKE-00-1003 Ground Floor Plan Terminal Office and Maintenance Building
 - 16001-SKE-00-1004 First Floor Terminal Office and Maintenance Building
 - 16001-SKE-00-1005 Roof Plan Terminal Office and Maintenance Building
 - 16001-SKE-02-1001 Custom Inspection Building Ground Floor Plan
 - 16001-SKE-02-2001 Custom Inspection Building Elevations

A	First Issue	M.H.	07/11/2016
rev	amendments	drawn	date

RPS Elmwood House T +44 (0) 28 90 667914
 74 Boucher Road F +44 (0) 28 90 668286
 Belfast W www.rpsgroup.com/ireland
 BT12 6RZ E ireland@rpsgroup.com



Client
 Project
Ringaskiddy Port Redevelopment
 Section 146C

Title
Revised Site Sections CC and DD

Drawing Status	Sheet Size	Drawing Scale
Planning	A1	1:200

Drawing Number	Rev
IBM0575-PL-0011	-

Project Leader	Drawn By	Date	Initial Review
D.P.R.	M.H.	07/11/2016	M.McC.