

Appendix 1 Copy of Part 8 Planning Drawings




Cork
County Council
Comhairle Contae Chorcaí

PART 8 DESIGN DRAWINGS


DEVELOPMENT OF PEDESTRIAN AND
CYCLE GREENWAY
GLENBROOK TO RAFFEEEN, CO. CORK

Sheet List Table		
DRAWING No.	TITLE	REVISION
5146417 / HW / 0000	COVER SHEET	A
5146417 / HW / 0001	PART 8 SITE LOCATION MAP – SHEET 1 OF 2	–
5146417 / HW / 0002	PART 8 SITE LOCATION MAP – SHEET 2 OF 2	–
5146417 / HW / 800	PART 8 KEY PLAN – SHEET 1 OF 1	A
5146417 / HW / 801	PART 8 SITE LAYOUT PLAN – 1 OF 7	A
5146417 / HW / 802	PART 8 SITE LAYOUT PLAN – 2 OF 7	A
5146417 / HW / 803	PART 8 SITE LAYOUT PLAN – 3 OF 7	A
5146417 / HW / 804	PART 8 SITE LAYOUT PLAN – 4 OF 7	A
5146417 / HW / 805	PART 8 SITE LAYOUT PLAN – 5 OF 7	A
5146417 / HW / 806	PART 8 SITE LAYOUT PLAN – 6 OF 7	A
5146417 / HW / 807	PART 8 SITE LAYOUT PLAN – 7 OF 7	A

ATKINS

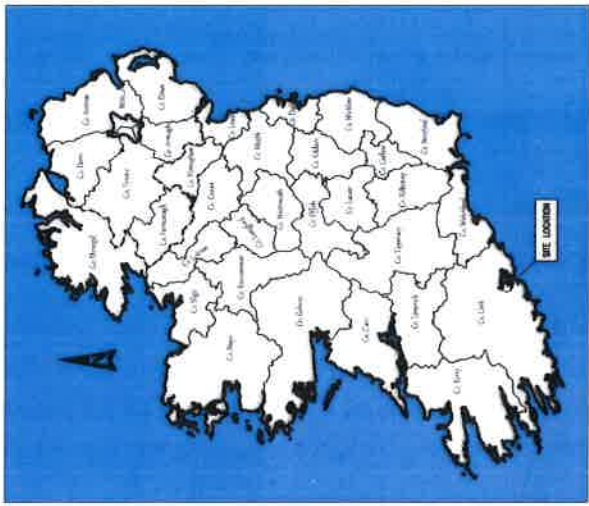

IRELAND LOCATION MAP
SCALE: 1:250,000 at A1
SCALE: 1:400,000 at A3

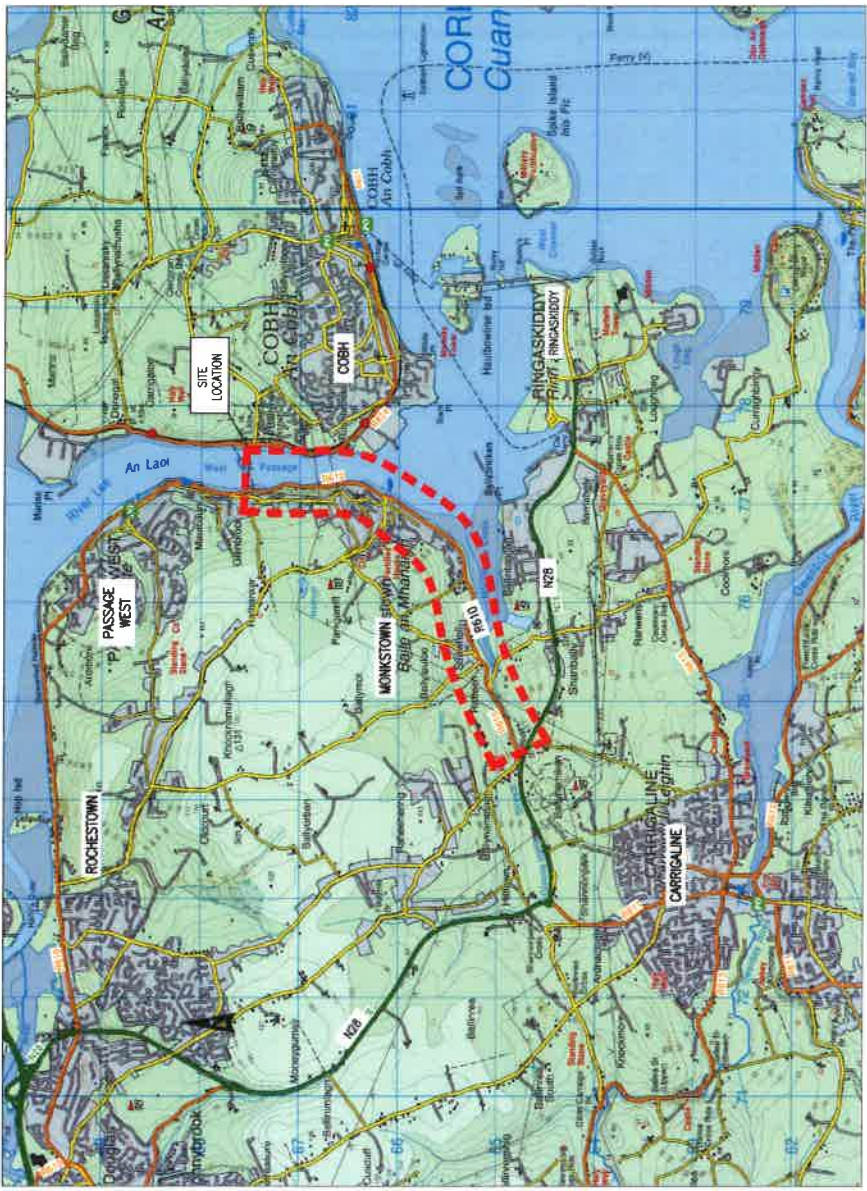

SITE PLAN
SCALE: 1:25,000 at A1
SCALE: 1:25,000 at A3



Cork County Council
Comhairle Contae Chorcaí

ATKINS
WS Atkins Ireland Ltd. ©

Atkins House, 120-130
St. James's Street, Dublin 8
Tel: (01) 453 721 470
Fax: (01) 453 721 470
Email: info@atkins.co.uk

Project: DEVELOPMENT OF PEDESTRIAN AND CYCLE GREENWAY FROM GLENBROOK TO RAHEEN, CO. CORK

Client: CORK COUNTY COUNCIL

Drawn: PD


Check: AS (BCH/01)

Scale: 1:25,000


Sheet: 1 OF 2

Part: 8


Ref: 5146417 / HW / 0001


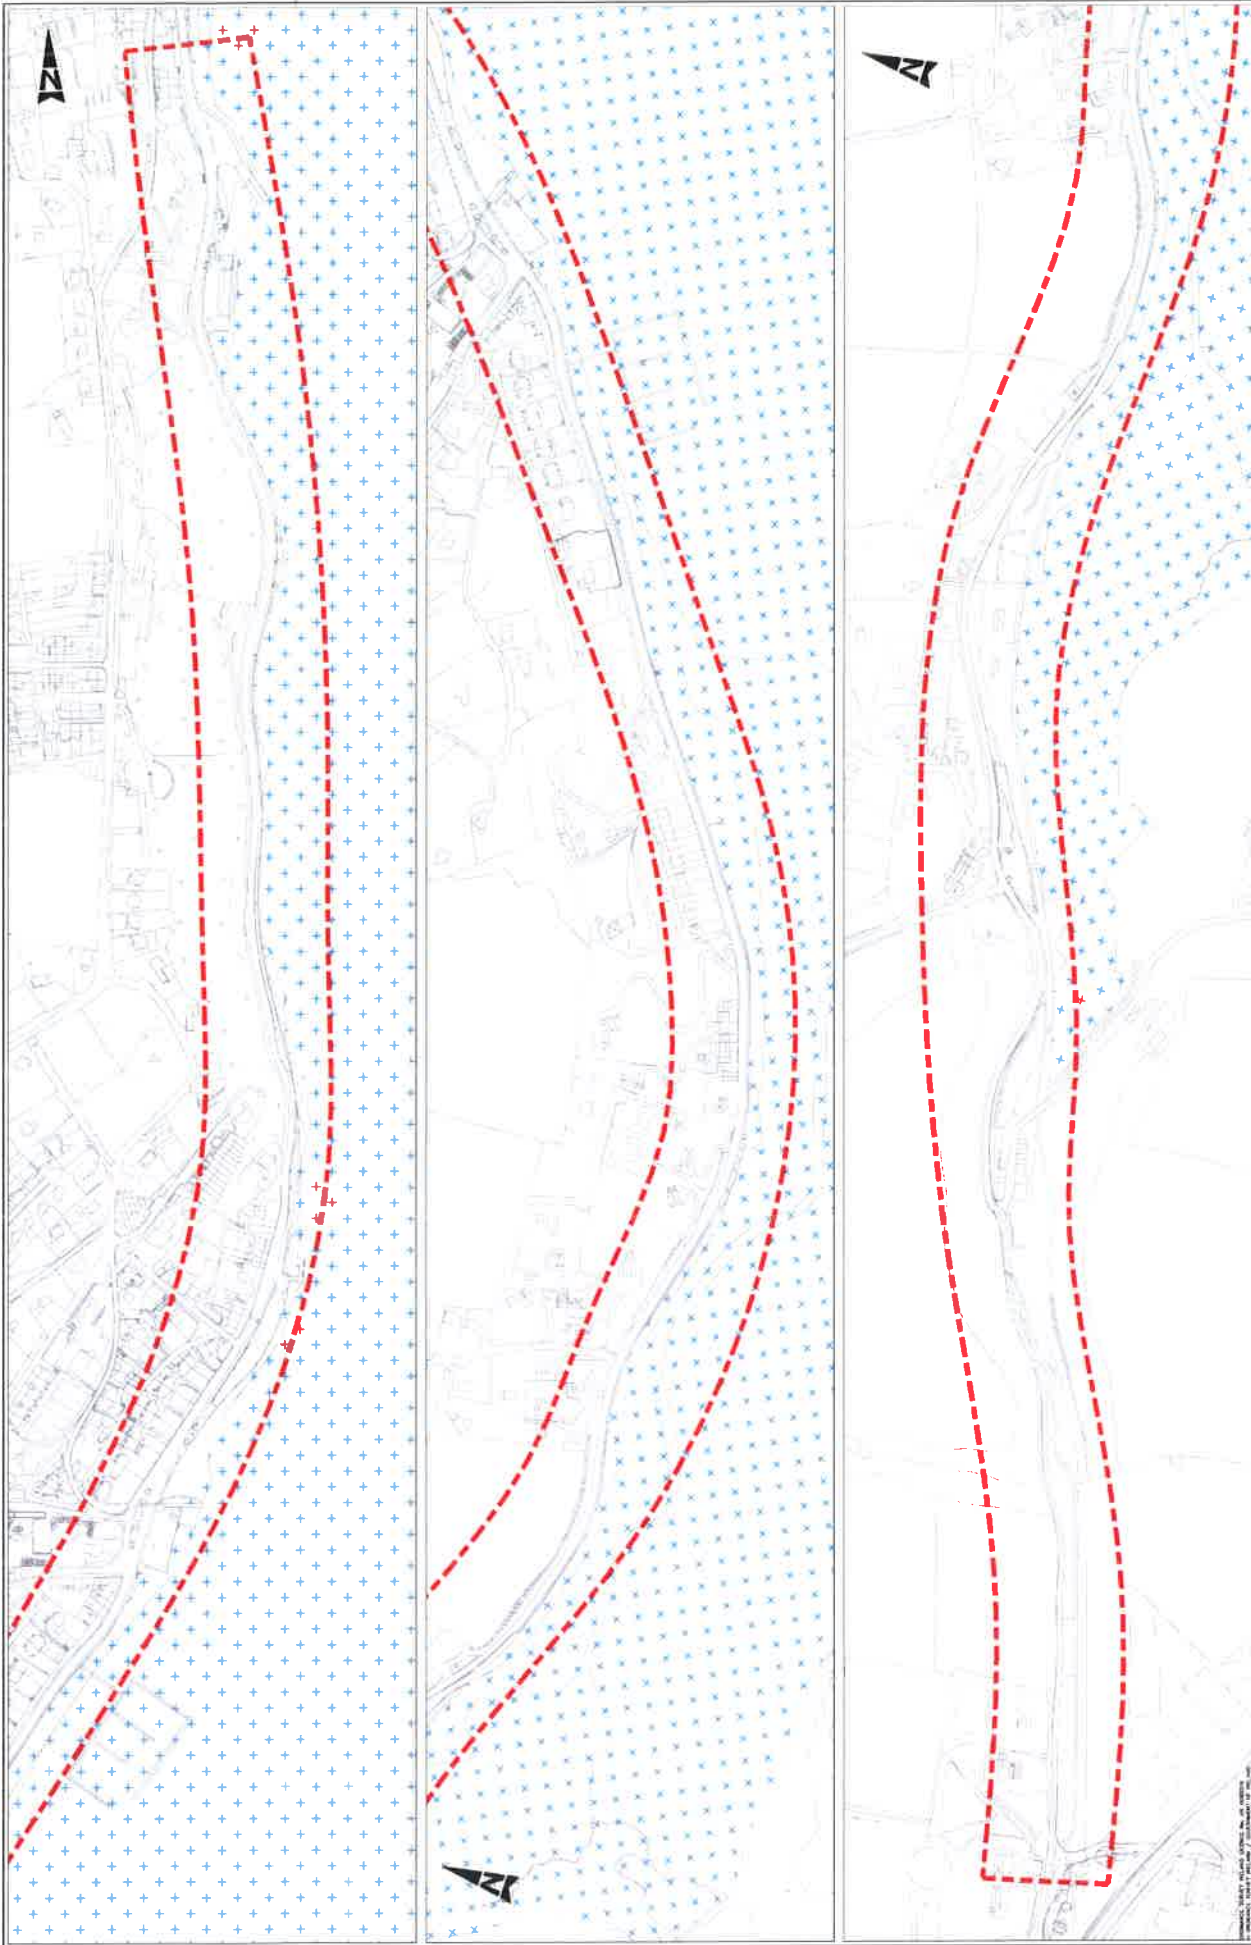


ATKINS MS Atkins Ireland Ltd. © Units 10, 11, 12, 13 2000 City Road Dublin 15, Ireland Tel: +353 (0)1 810 8000 Fax: +353 (0)1 810 8001	CORK COUNTY COUNCIL DEVELOPMENT OF PEDESTRIAN AND CYCLE GREENWAY GLENBROOK TO RAFFEEEN CO. CORK	Part 8 SITE LOCATION MAP SHEET 2 OF 2
Project: Development of Pedestrian and Cycle Greenway Client: Cork County Council Drawing Number: 5146417 / HW / 0002	Scale: 1:2500 at A1 Date: 01.07.16 Drawn: J. O'Connell Check: J. O'Connell Rev: 1.0	Title: Part 8 Site Location Map Sheet 2 of 2

 



5146417 - Cork Harbour Development - Part 8 - Sheet 2 of 2 - 01.07.16

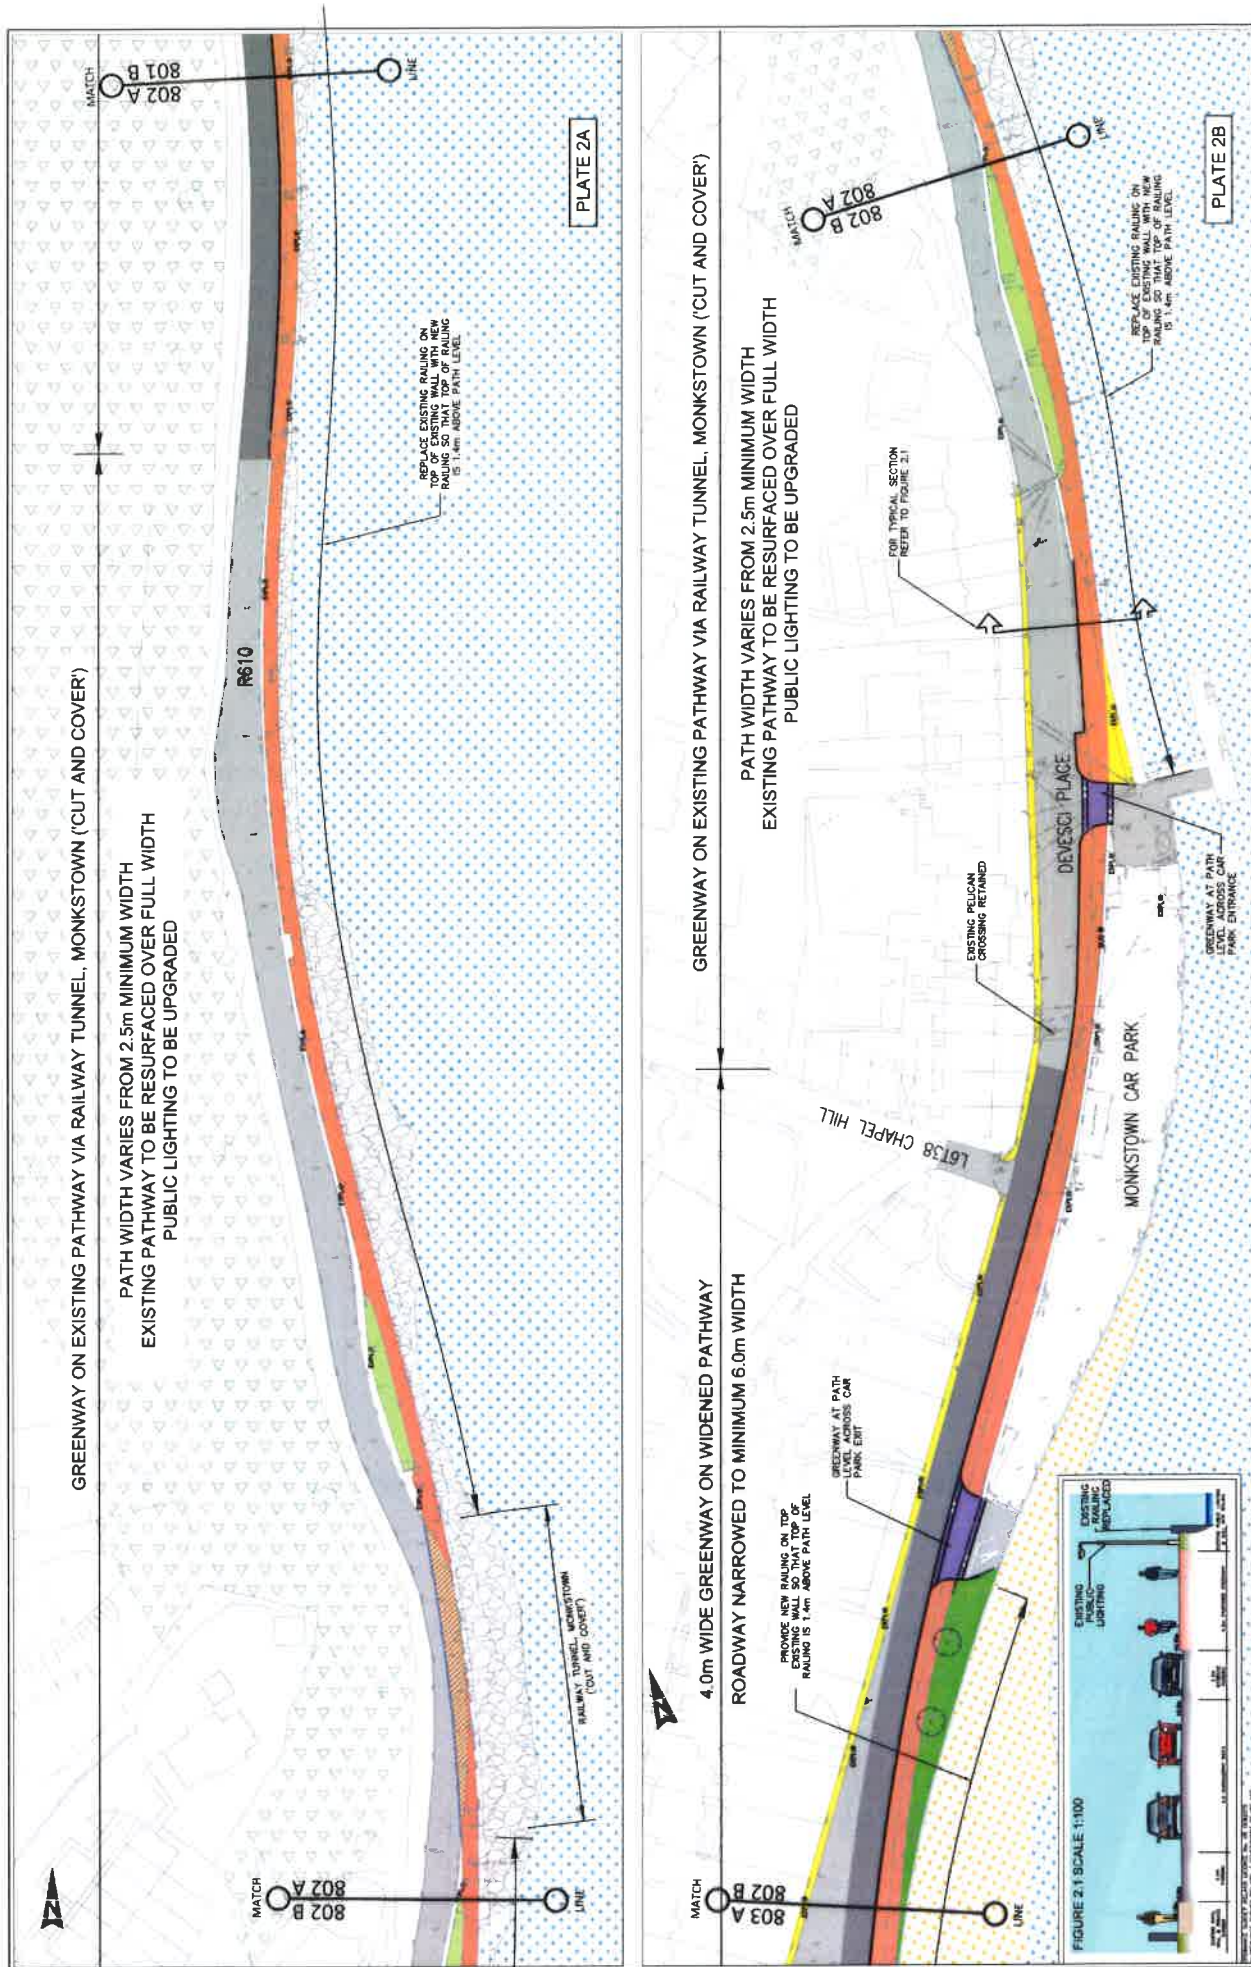[illegible]

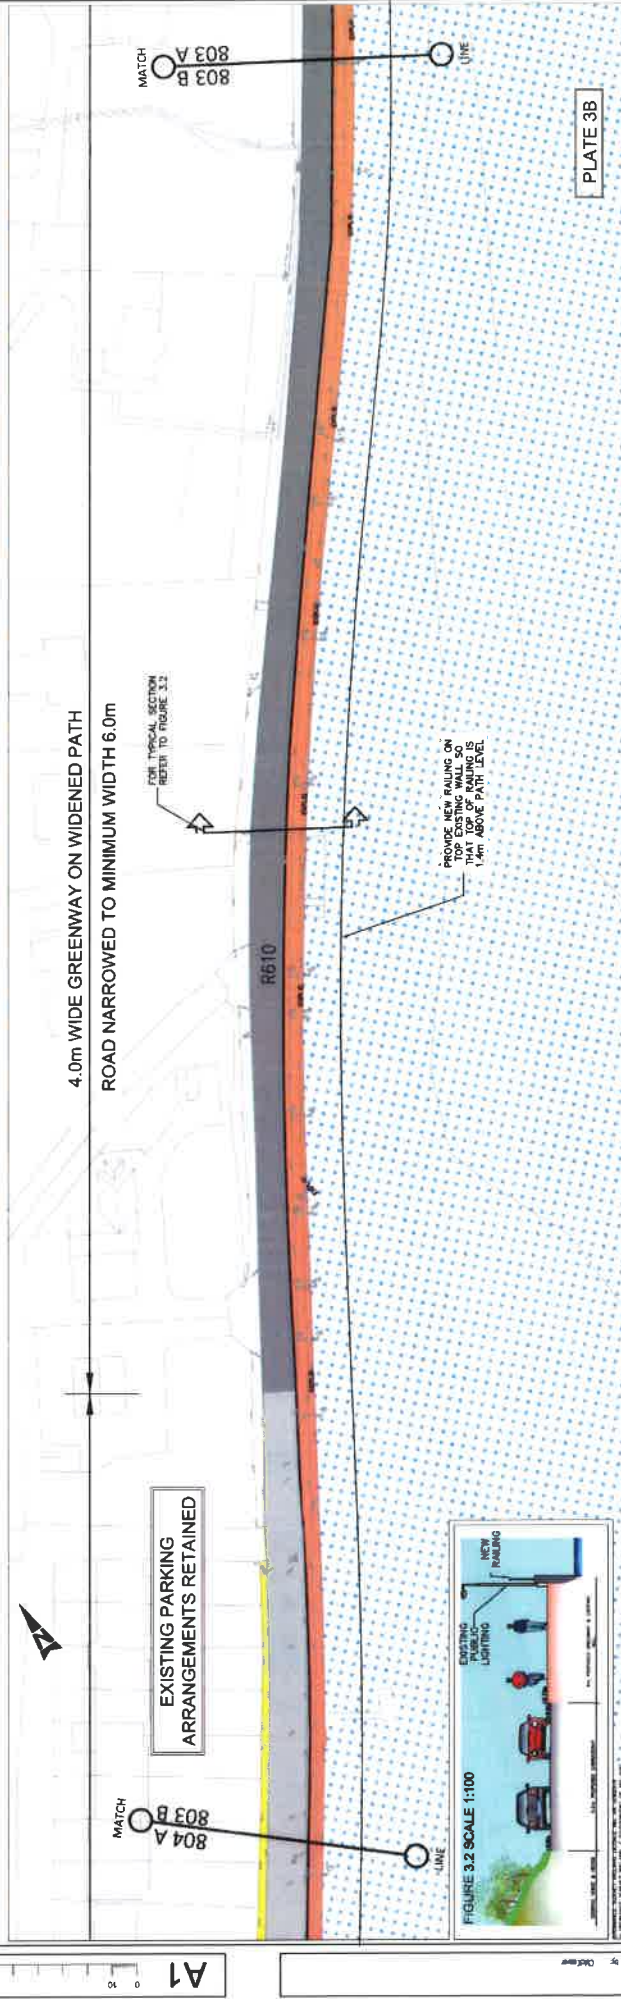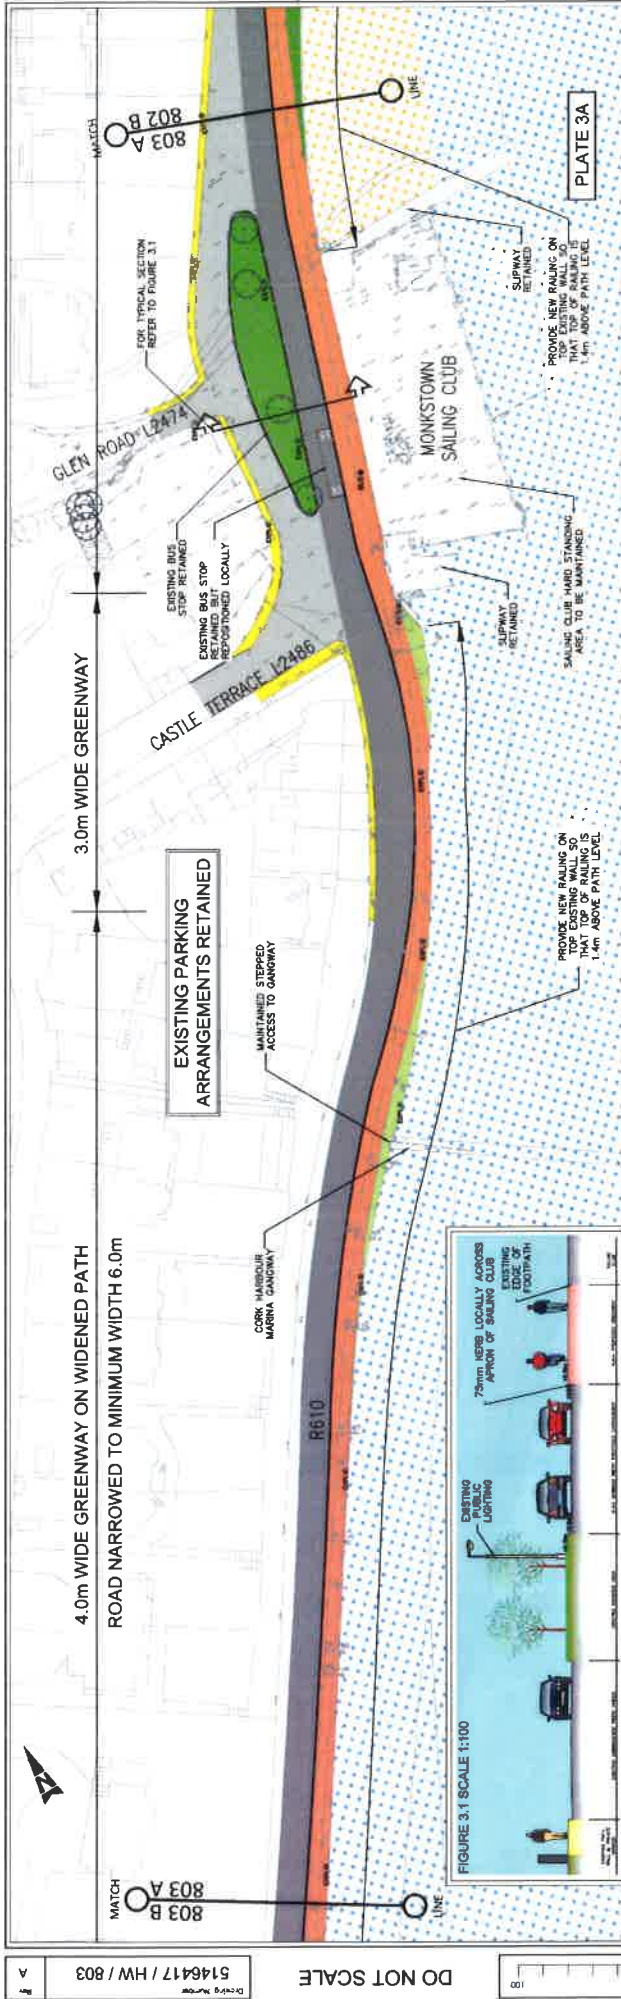

 Cork County Council Comhairle Contae Chorcaí		LEGEND CARRIAGEWAY HARROWED CARRIAGEWAY EXISTING FOOTPATH EXISTING BUS STOP NEW PUBLIC LIGHTING PROPOSED GREENWAY PATH (ROADWAYS) EXISTING SOFT LANDSCAPING PROPOSED / ADAPTED SOFT LANDSCAPING	RAISED TABLE EXISTING PUBLIC LIGHTING EXISTING BUS STOP NEW PUBLIC LIGHTING	ATKINS WS Atkins Ireland Ltd. © Unit 7B 2700 Cork Airport Drogheda Park, Cork Tel: (0353) 01 810 8000 Fax: (0353) 01 810 8001	ATKINS WS Atkins Ireland Ltd. © Unit 7B 2700 Cork Airport Drogheda Park, Cork Tel: (0353) 01 810 8000 Fax: (0353) 01 810 8001	Project CORK COUNTY COUNCIL DEVELOPMENT OF PEDESTRIAN AND CYCLE GREENWAY GLENBROOK TO RAFFEEEN, CO. CORK	Original Scale 1:500 (A1) Date 10.08.15 (Rev 10.08.15) CF <
---	--	---	--	---	---	--	---

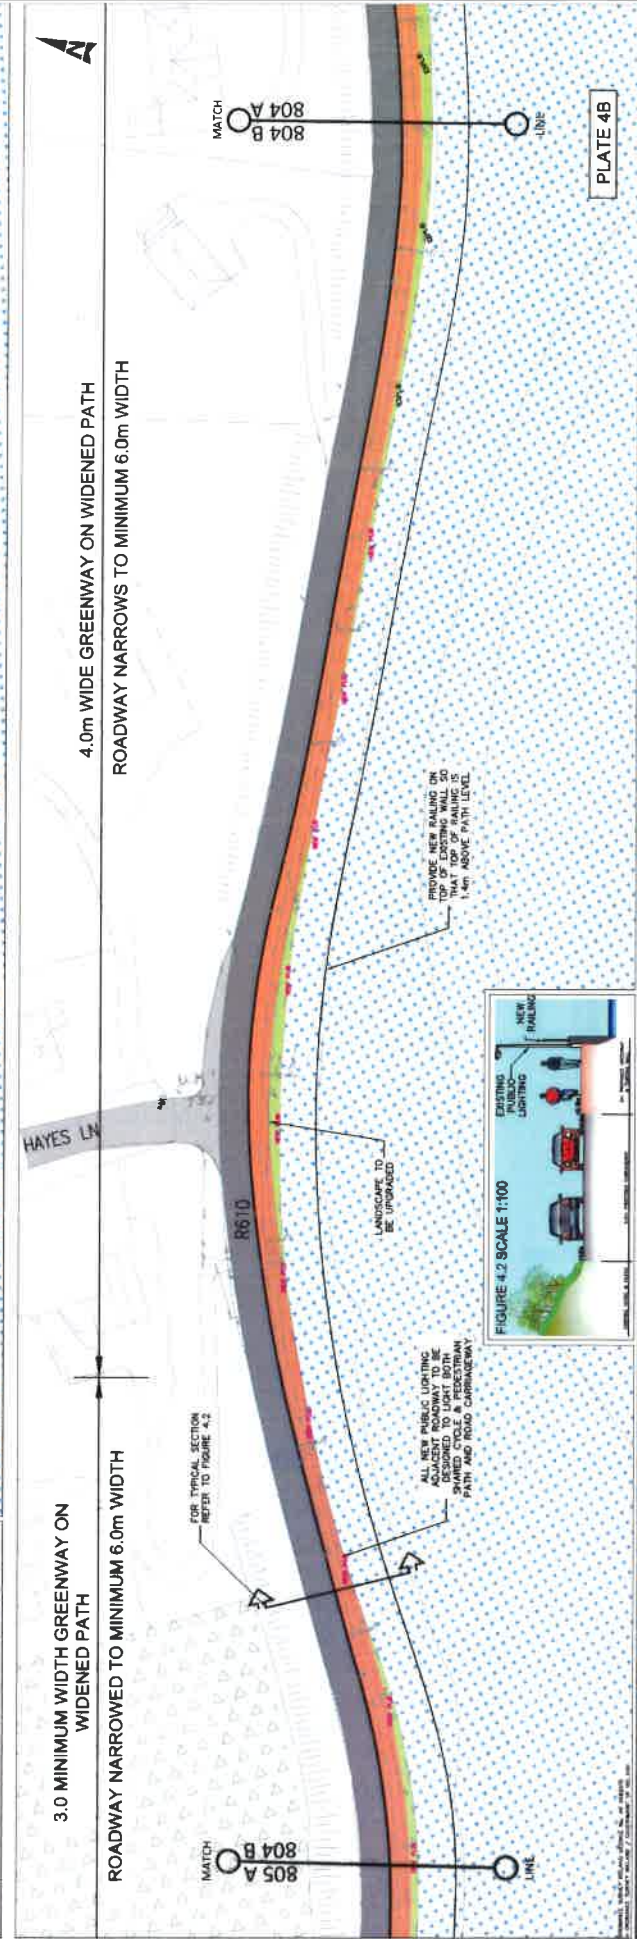

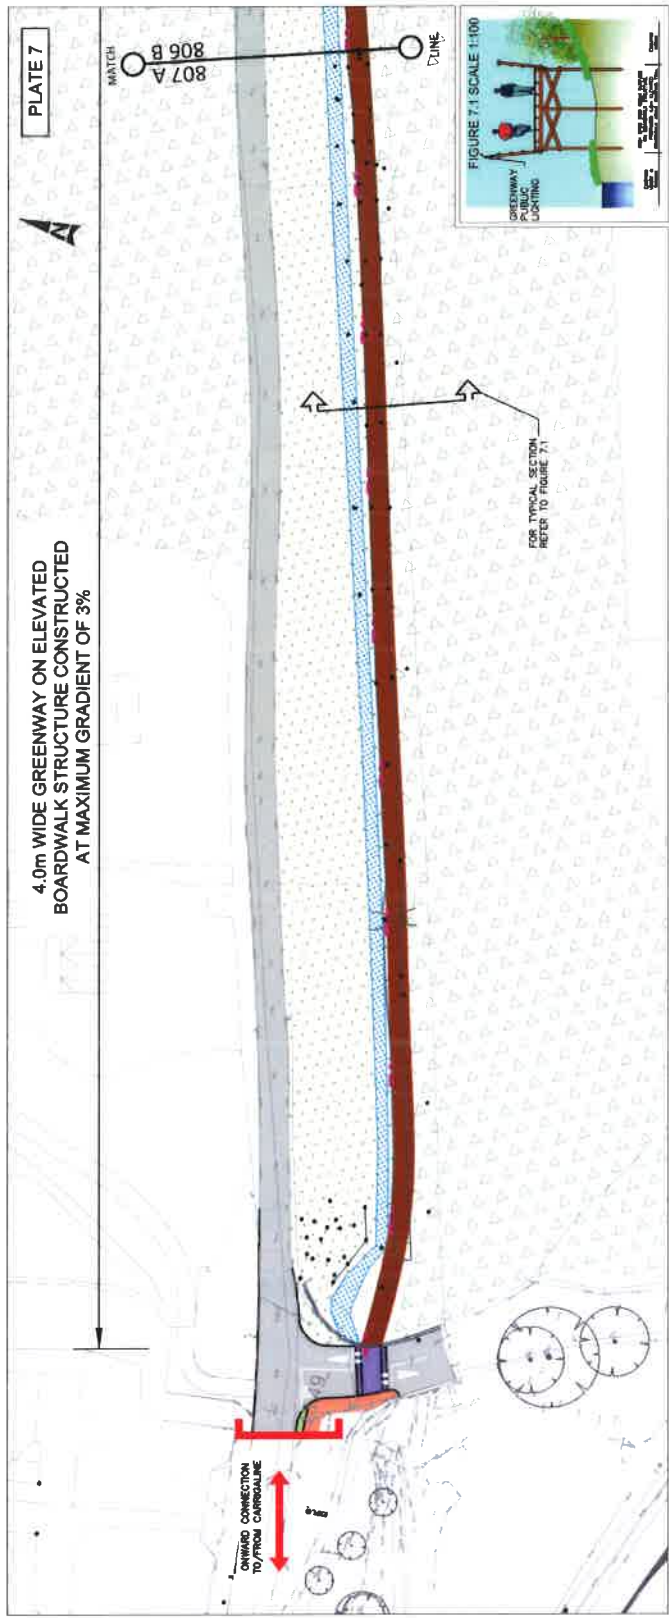

DESIGNED BY: [Name] DRAWN BY: [Name] CHECKED BY: [Name] APPROVED BY: [Name]



Cork County Council
Comhairle Contae Chorcaí

- LEGEND
- CARRIAGEWAY
 - MAINTAINED CARRIAGEWAY
 - EXISTING FOOTPATH
 - PROPOSED GREENWAY PATH
 - PROPOSED GREENWAY PATH - BOARDWALK
 - EXISTING SOFT LANDSCAPING
 - PROPOSED / ADAPTED SOFT LANDSCAPING
 - RAISED TABLE
 - EXISTING PUBLIC LIGHTING
 - EXISTING BLUE STEP
 - NEW PUBLIC LIGHTING



ATKINS
W.S. Atkins Ireland Ltd.
100, 101, 102,1000

Client	Cork County Council	Title	PART 8 SITE LAYOUT PLAN SHEET 7 OF 7
Project	DEVELOPMENT OF PEDESTRIAN AND CYCLE GREENWAY GLENBROOK TO RAFFEEEN CO. CORK	Original Issue	1500 at A1
Revision		Revised Issue	1500 at A1
PD		PD	5146417 / HW / 807
Rev		Rev	A