


KEYPLAN

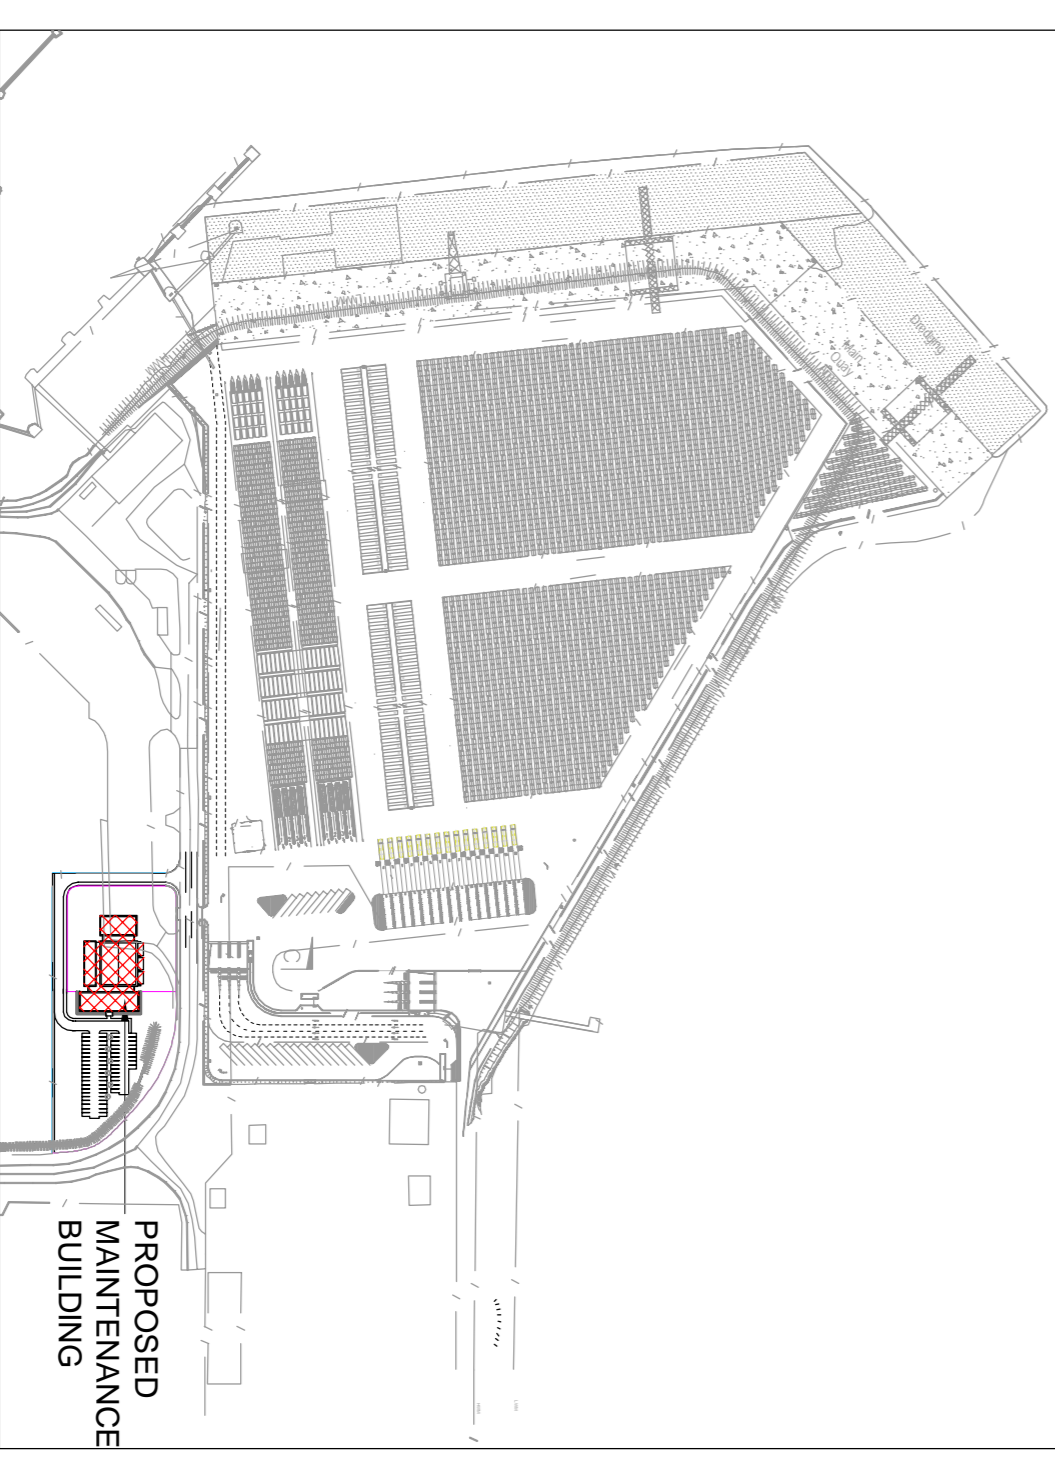

DO NOT SCALE FROM THIS DRAWING. WORK ONLY FROM FIGURED DIMENSIONS.
 ALL ERRORS AND OMISSIONS TO BE REPORTED TO THE ARCHITECT.
 THIS DRAWING TO BE READ IN CONJUNCTION WITH RELEVANT CONSULTANT'S DRAWINGS.
 OFFICE USE:
 PAGE SETUP: ---
 SHEET SET: STW
 PLOT SCALE: 1:1
 SITE TABLE: STW-General Arrangement.ctb
 MOD. TIME: 12/13/2016 10:27:04 AM
 PLOT DEVICE: PDF-XChange Printer 2012
 PLOT TIME: 12/13/2016 10:34:41 AM
 MOD. BY: John Hennessey

ORIG.	CHK.	DATE	ISSUE

ORIG.	CHK.	DATE	ISSUE
JH	DF	13.12.2016	P1

Scott Tallon Walker Architects
 CLIENT: RINGSIDDDY, CO. CORK
 PORT OF CORK
 PROJECT: RINGSIDDDY PORT REDEVELOPMENT
 SECTION: MAINTENANCE BUILDING
 SITE: RINGSIDDDY, CO. CORK

UNITS: 36, Wicklow St, Dublin 8, Ireland
 TEL: +353 21 4327744
 FAX: +353 21 4818120

ARCHITECT: DAVID FLANNERY
 PROJECT ARCHITECT: DAVID FLANNERY
 SCALE: 1:100
 DATE: 13.12.2016

PROJ. NO.: 16001-PLA
 TYPE: MAINTENANCE BUILDING
 DWG. NO.: P1
 SCALE: 1:100