




Phase 1a

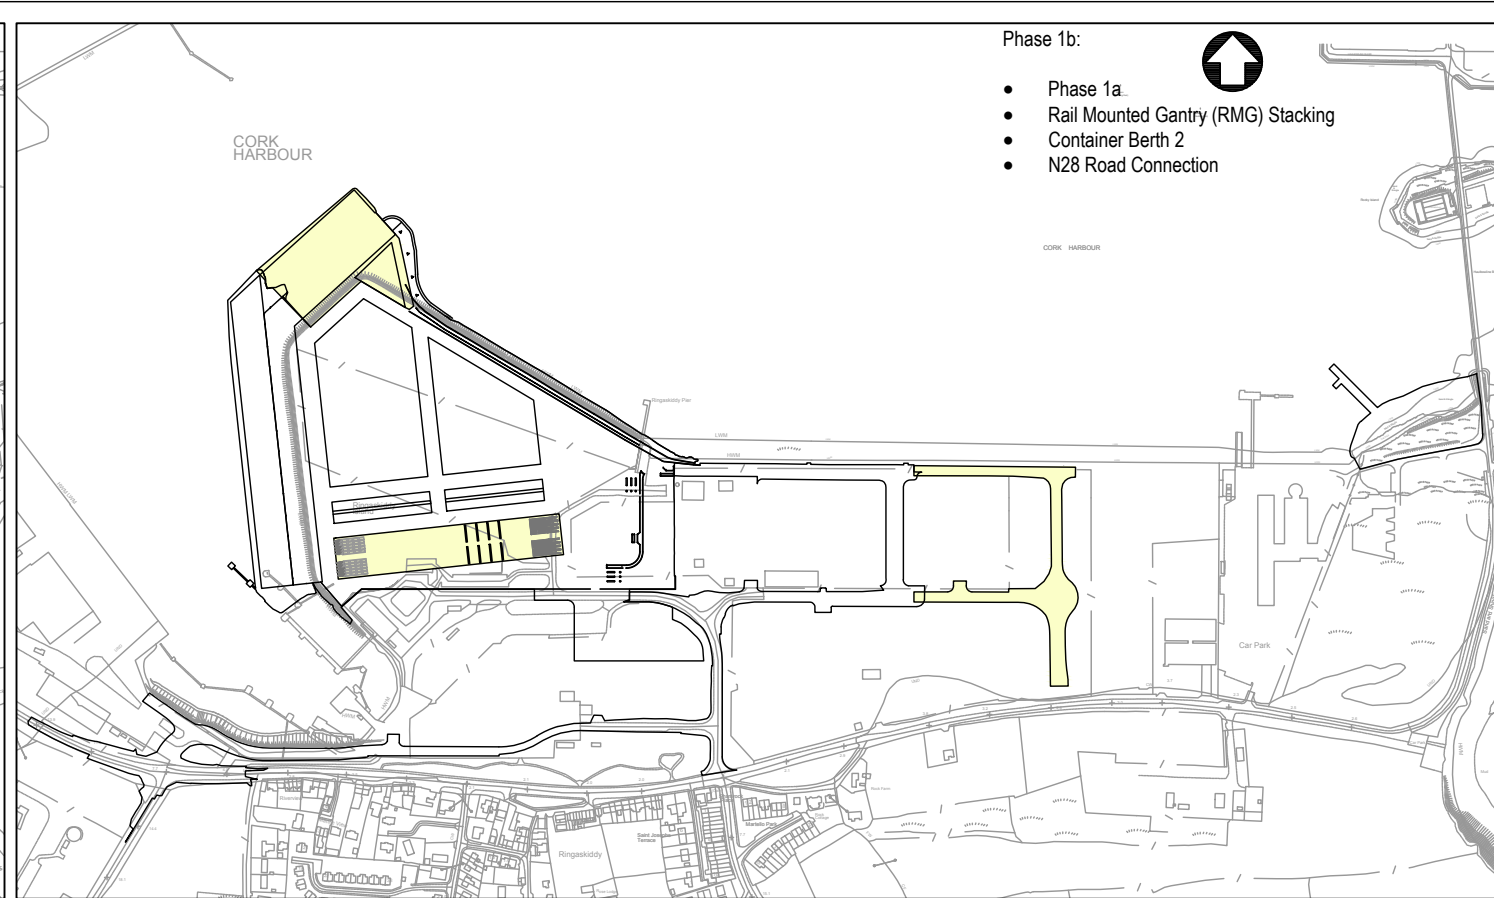

Phase 1b

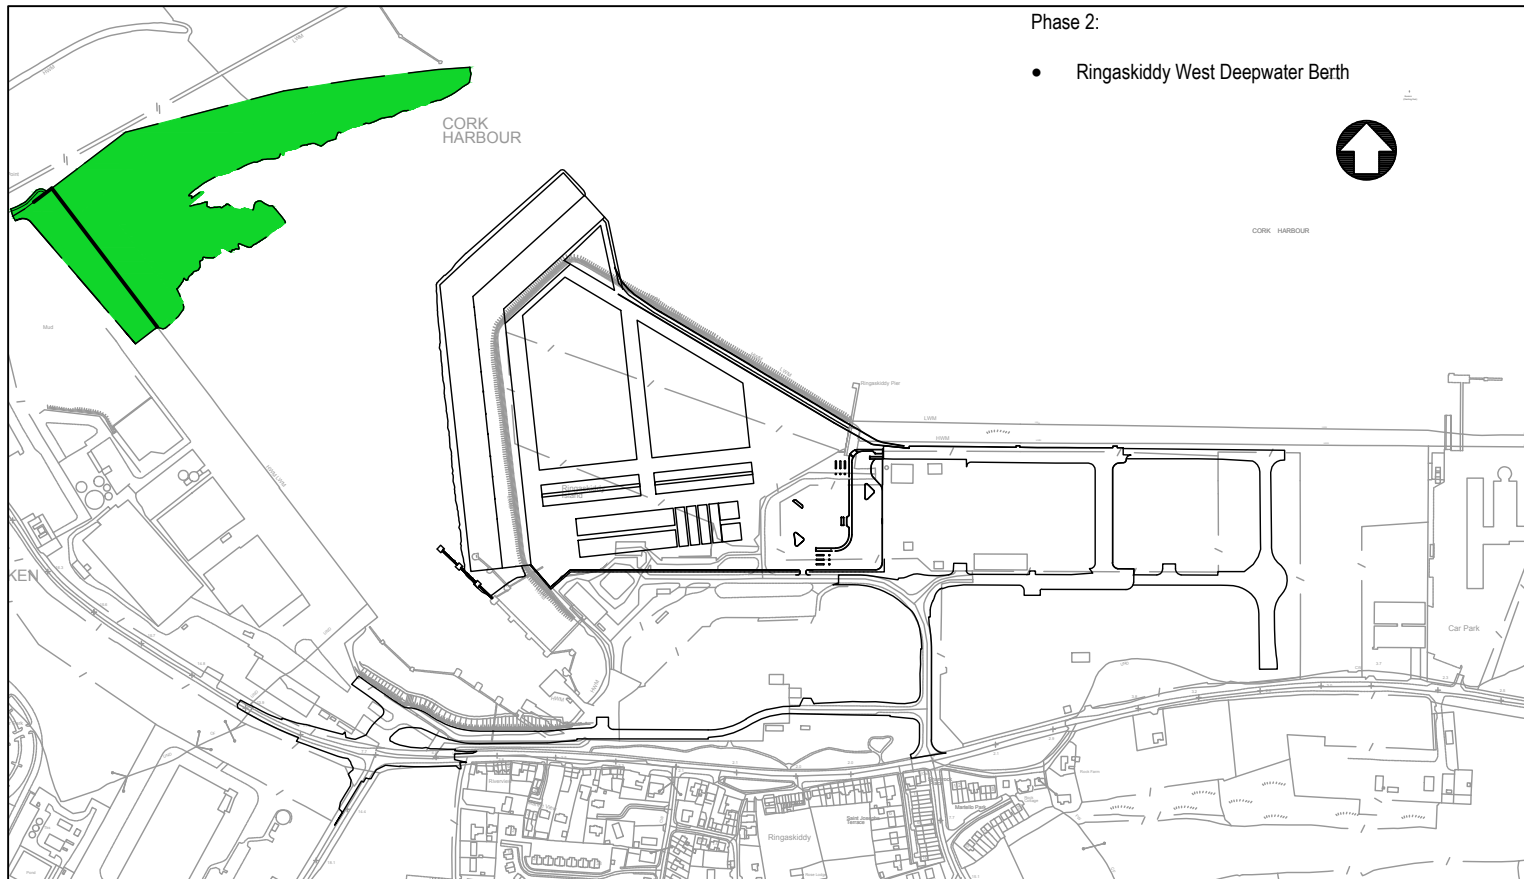

Phase 2

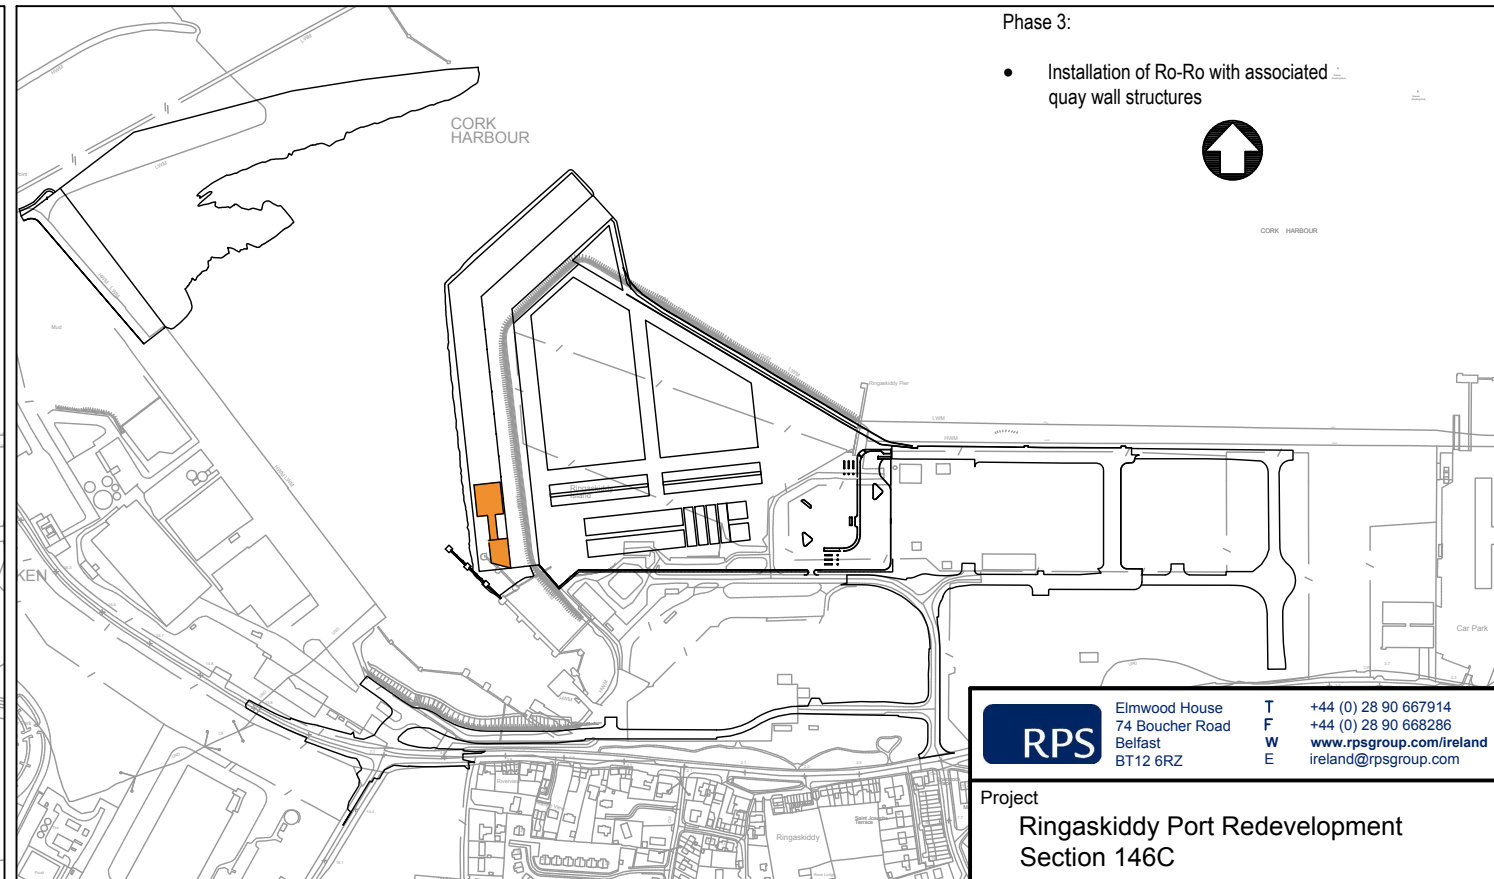

Phase 3

RPS Elmwood House T +44 (0) 28 90 667914
 74 Boucher Road F +44 (0) 28 90 668286
 Belfast W www.rpsgroup.com/ireland
 BT12 6RZ E ireland@rpsgroup.com

Project
Ringaskiddy Port Redevelopment
 Section 146C

Title
 Phasing of Works

Drawing Number
Figure 3.02b