


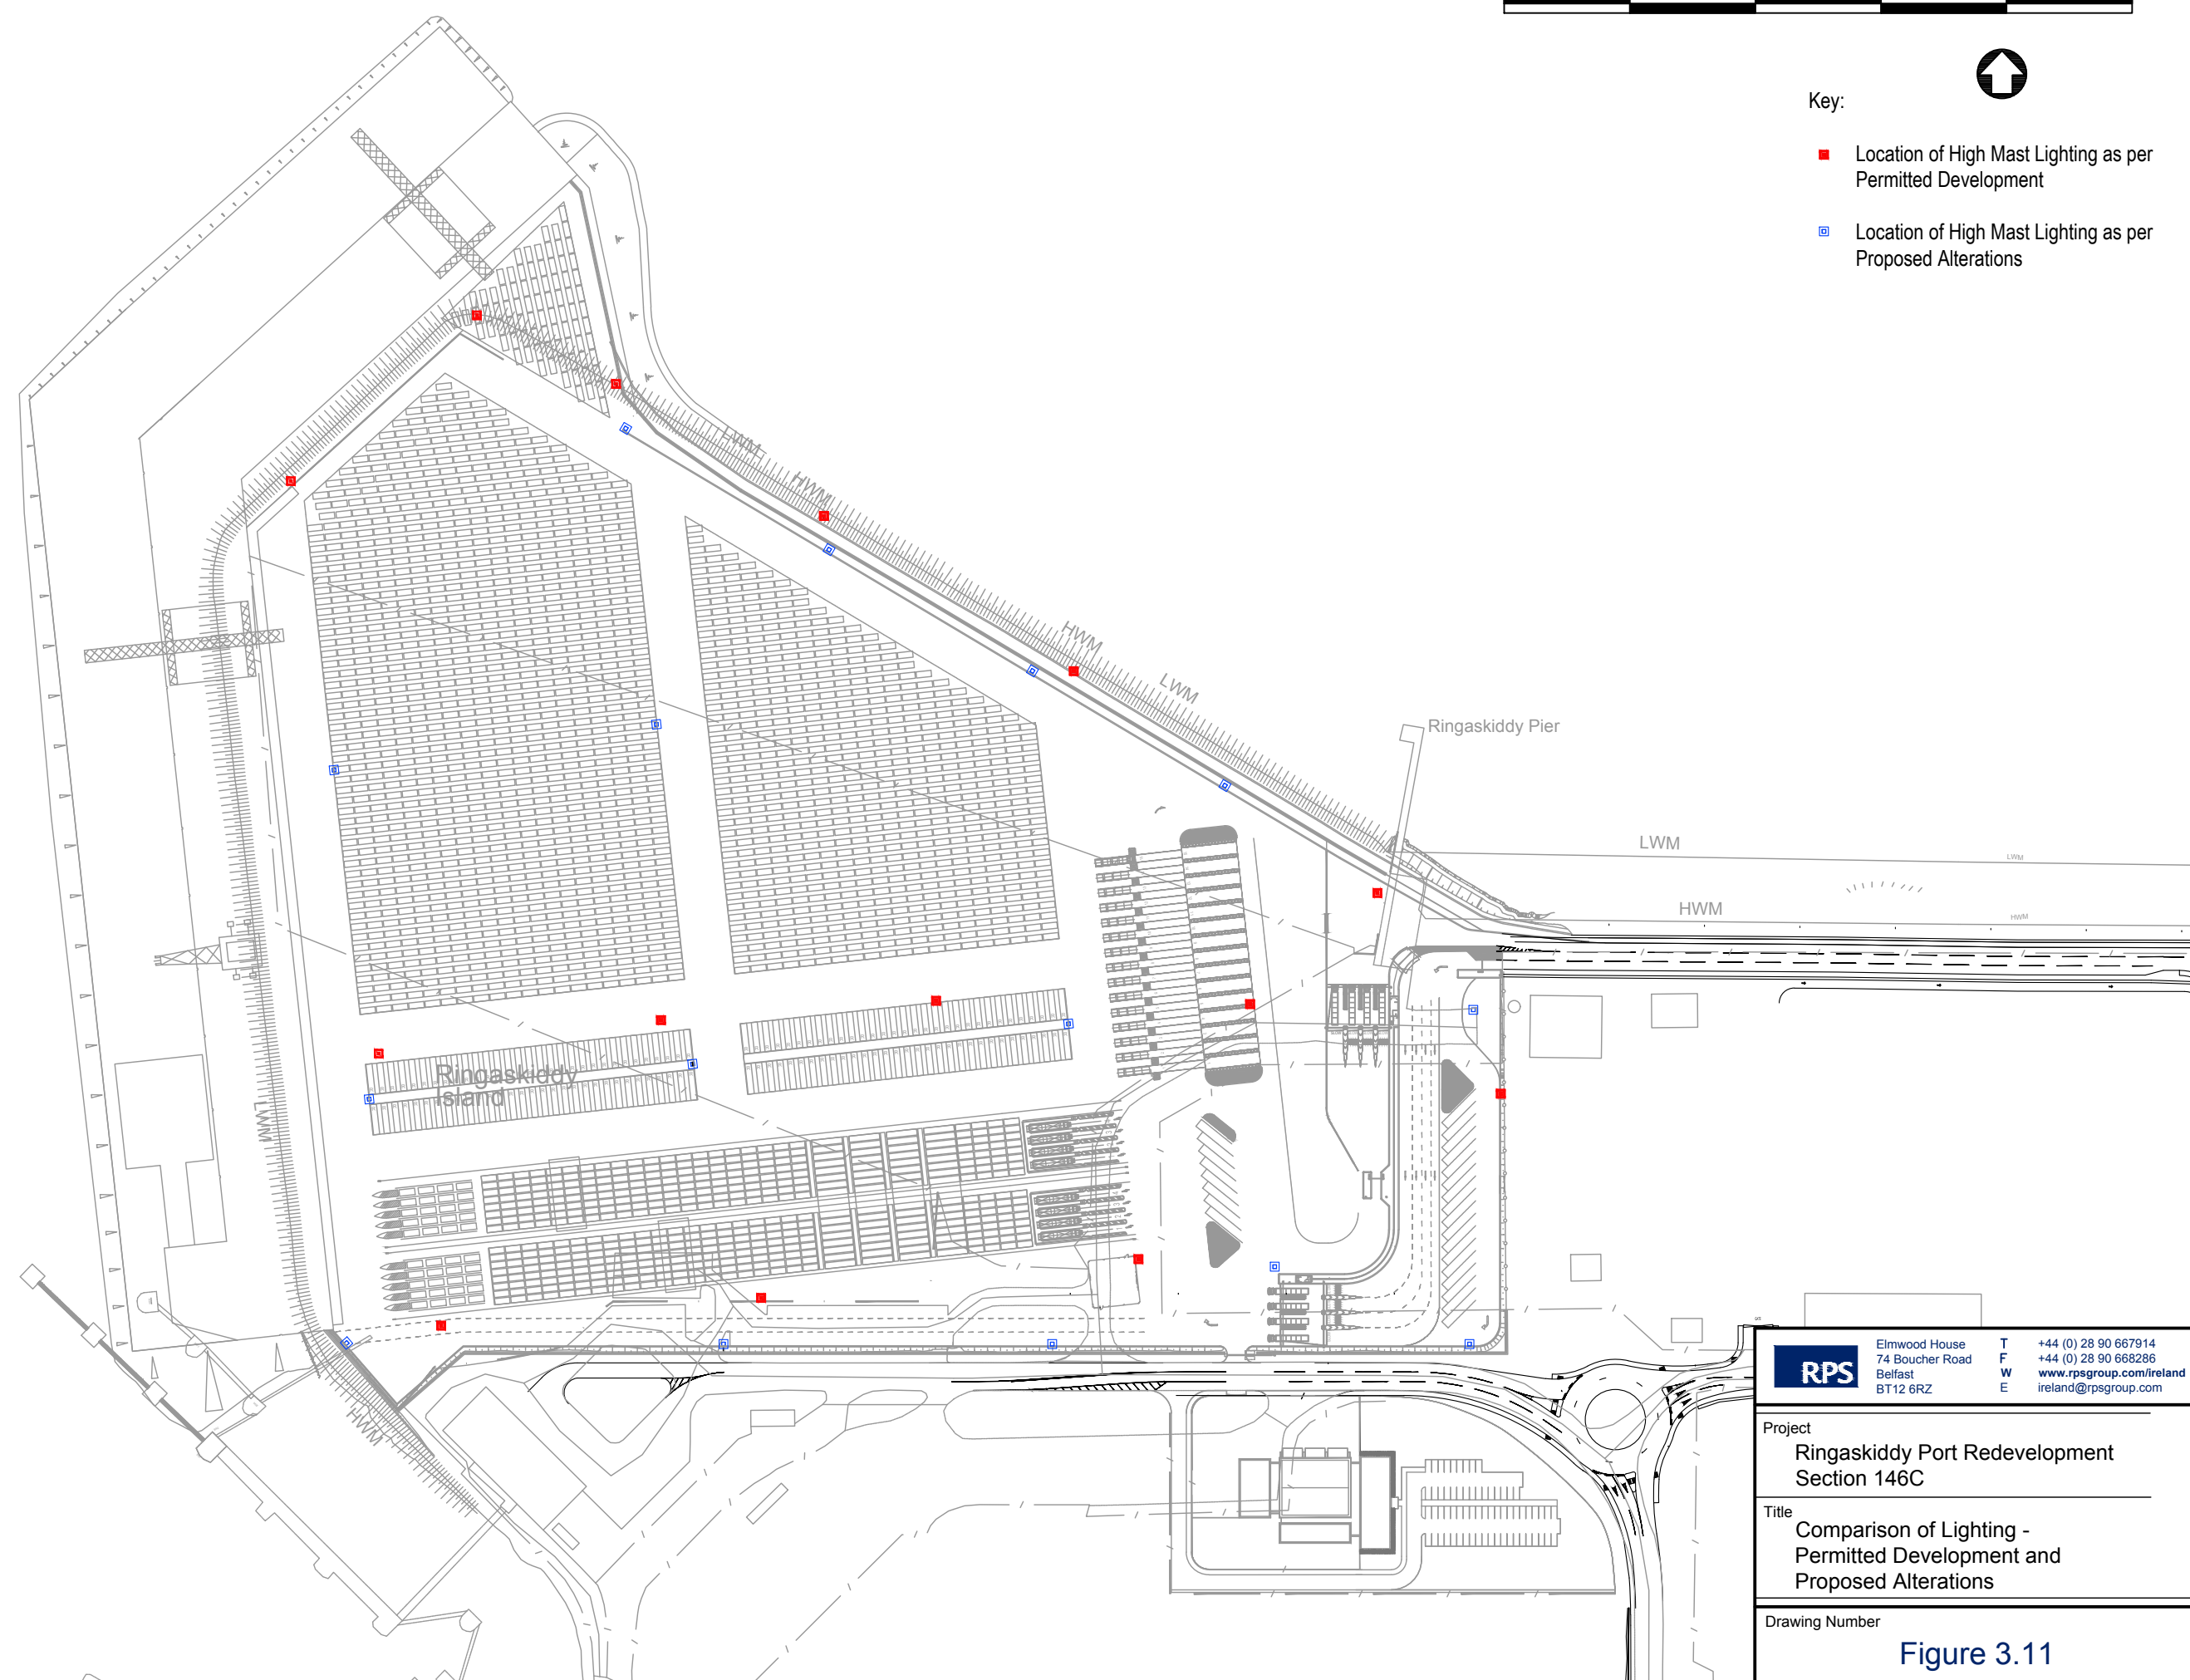

- Key:
- Location of High Mast Lighting as per Permitted Development
 - Location of High Mast Lighting as per Proposed Alterations



RPS Elmwood House T +44 (0) 28 90 667914
74 Boucher Road F +44 (0) 28 90 668286
Belfast W www.rpsgroup.com/ireland
BT12 6RZ E ireland@rpsgroup.com

Project
**Ringaskiddy Port Redevelopment
Section 146C**

Title
**Comparison of Lighting -
Permitted Development and
Proposed Alterations**

Drawing Number
Figure 3.11