


Consented and Proposed Quay Layouts [1:2500]

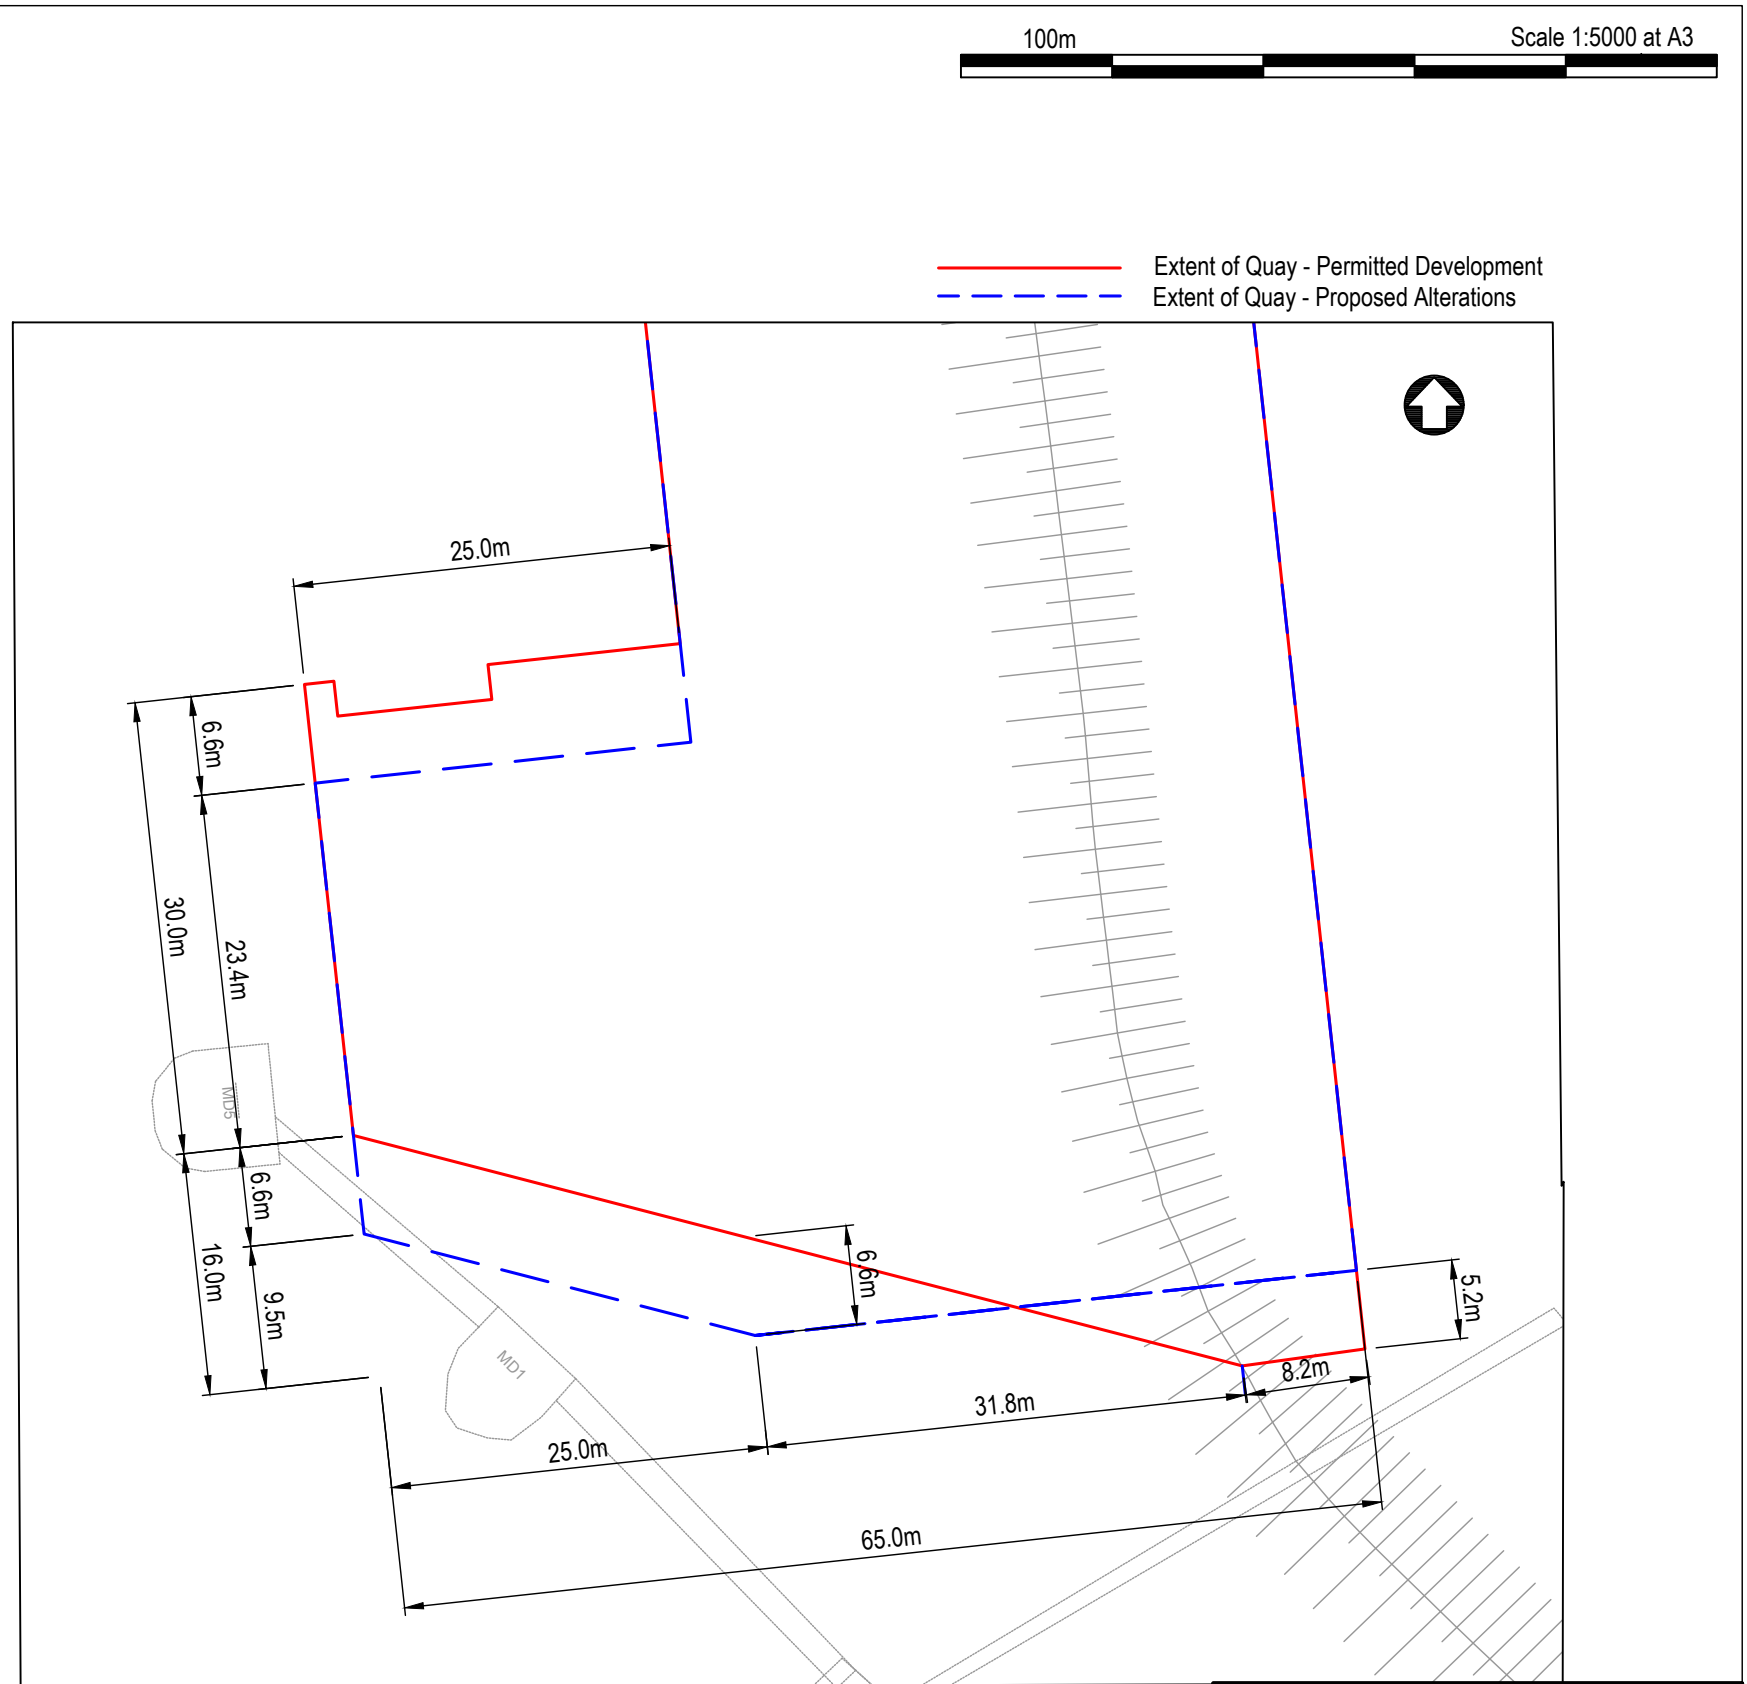

Detail showing Consented and Proposed Quay Layouts at Existing Dolphins [1:500]

	Elmwood House 74 Boucher Road Belfast BT12 6RZ	T +44 (0) 28 90 667914 F +44 (0) 28 90 668286 W www.rpsgroup.com/ireland E ireland@rpsgroup.com
	Project Ringaskiddy Port Redevelopment Section 146C	
Title Comparison of Permitted Quay and Proposed Alterations		
Drawing Number Figure 3.15		