
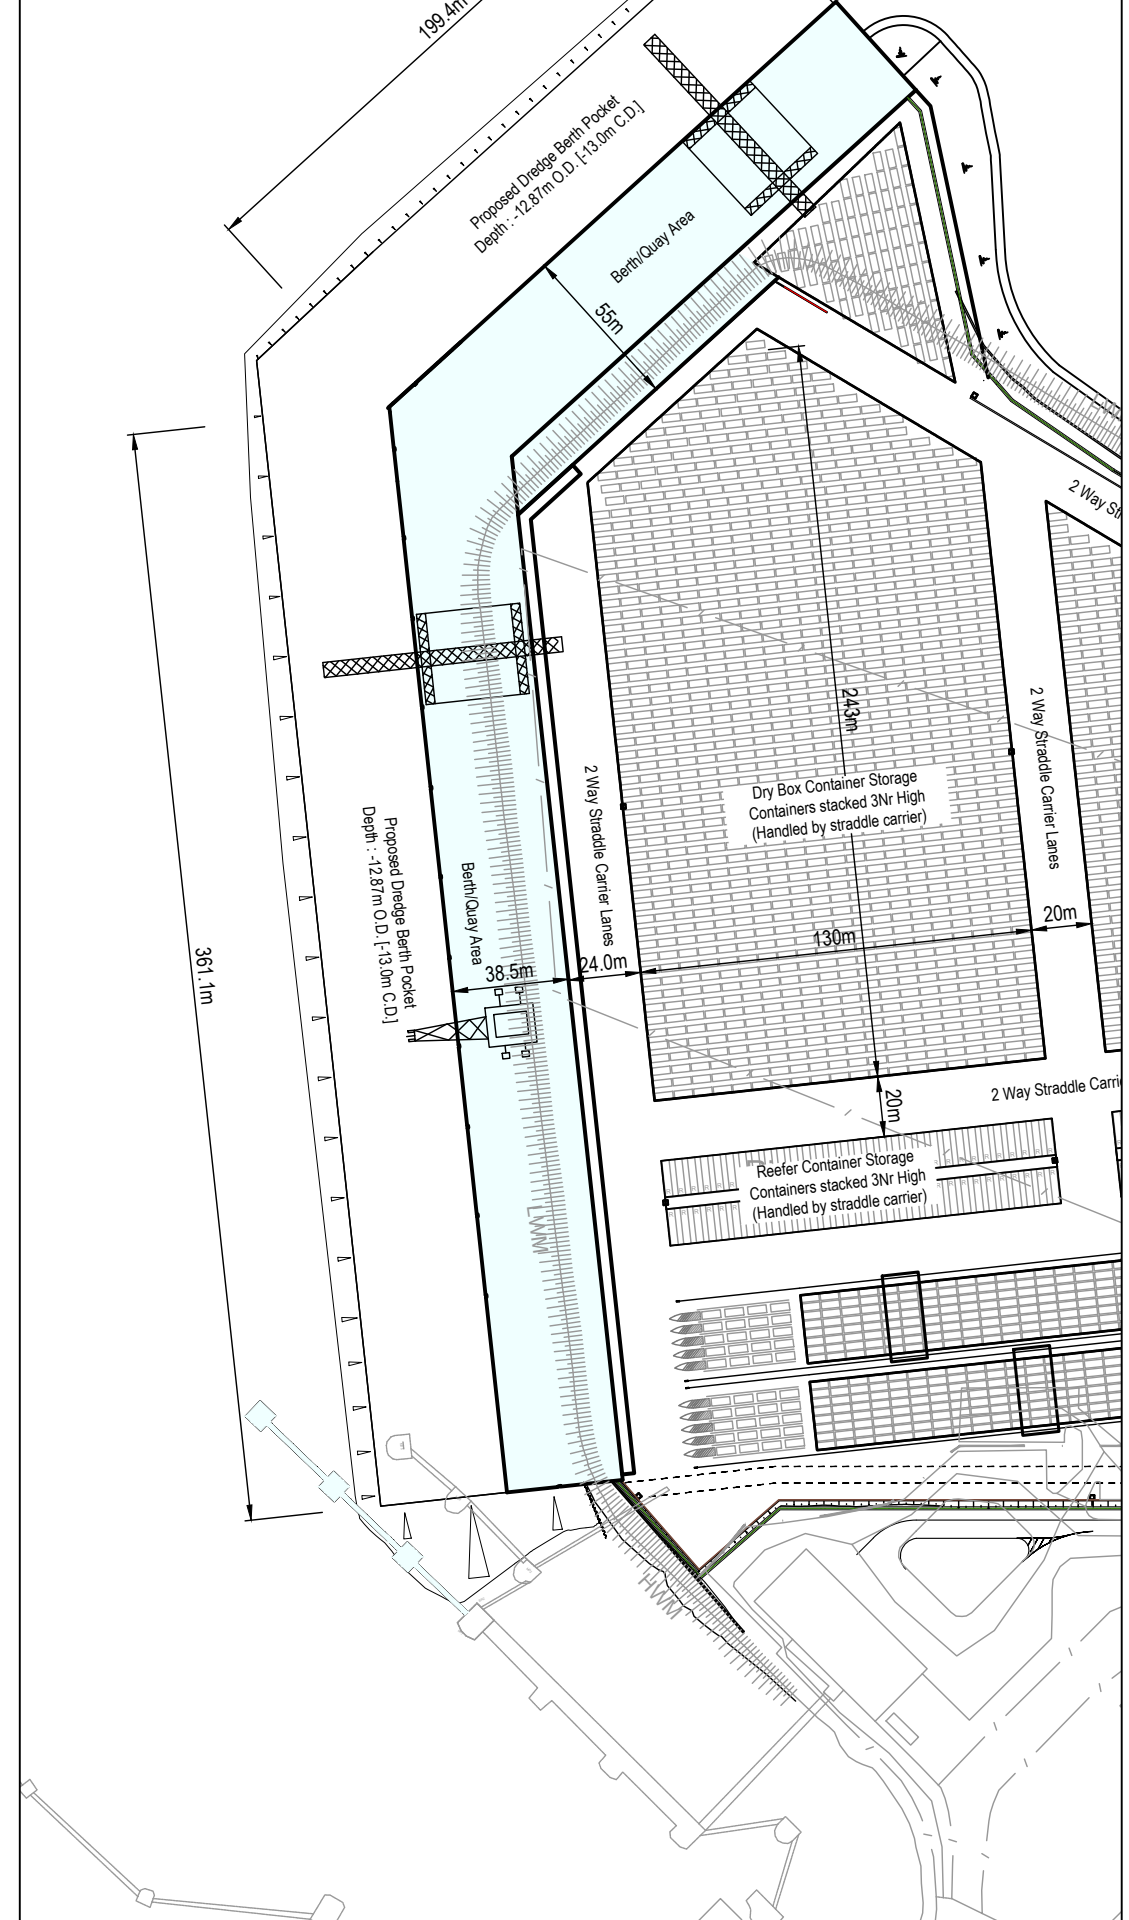


Quay Area
Phase 1a Construction

Quay Area
Phase 1b Construction

50m
Scale 1:2500 at A3

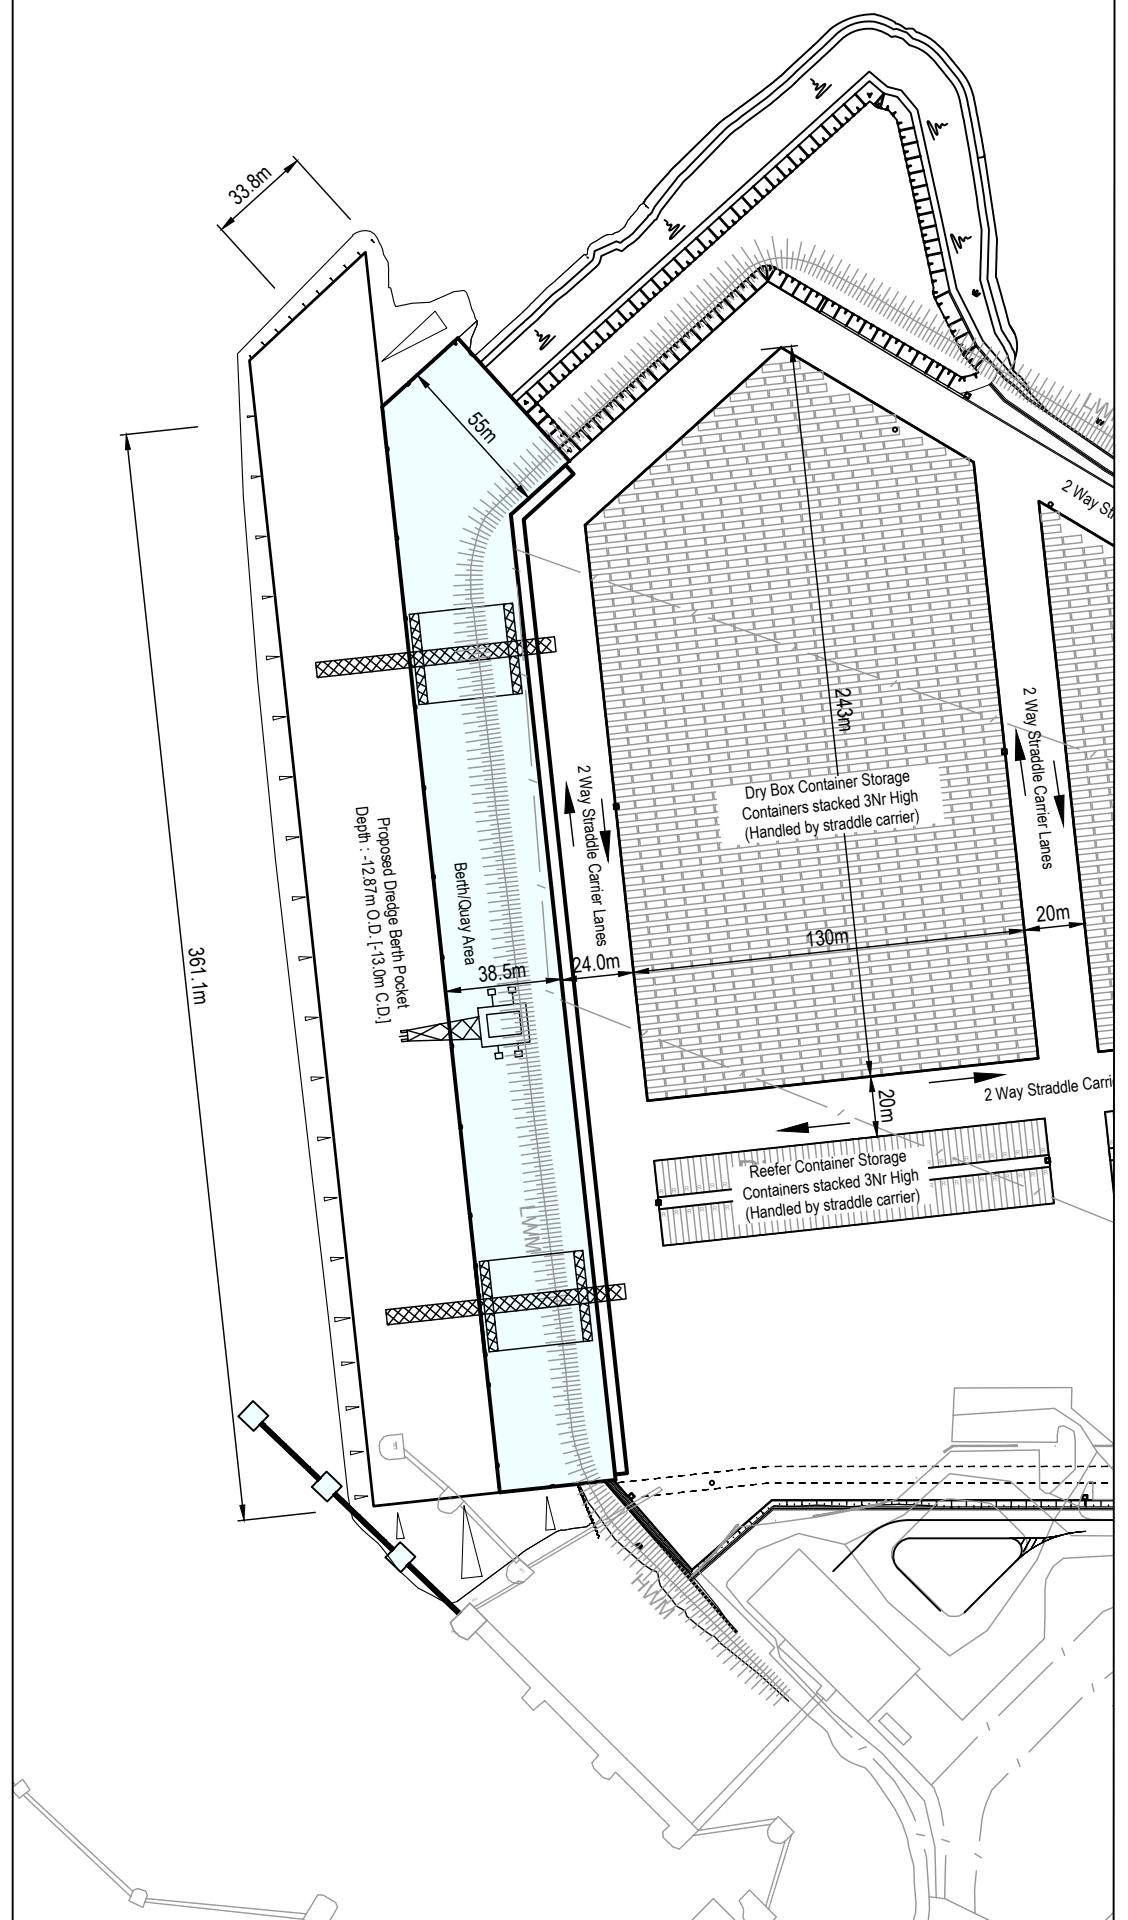

RPS Elmwood House T +44 (0) 28 90 667914
74 Boucher Road F +44 (0) 28 90 668286
Belfast W www.rpsgroup.com/ireland
BT12 6RZ E ireland@rpsgroup.com

Project
Ringaskiddy Port Redevelopment
Section 146C

Title
Quay Layout -
Phase 1a and
Phase 1b

Drawing Number
Figure 3.16