


Gantry Locations [1:2500]

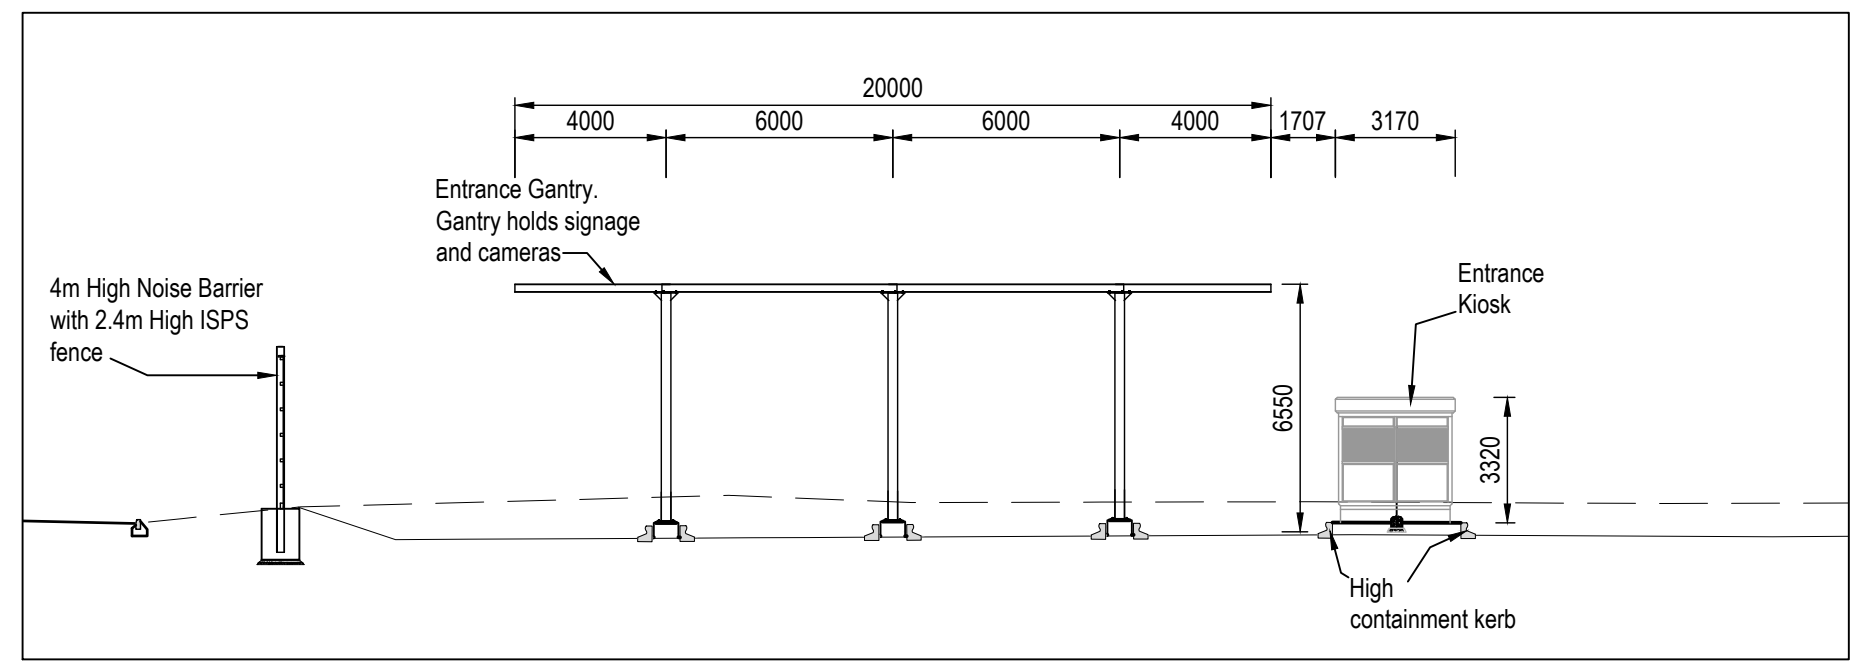

Typical Section showing Gantry [1:200]

|                                                  |                                                           |   |
|--------------------------------------------------|-----------------------------------------------------------|---|
| <b>RPS</b>                                       | Elmwood House<br>74 Boucher Road<br>Belfast<br>BT12 6RZ   | T +44 (0) 28 90 667914<br>F +44 (0) 28 90 668286<br>W <a href="http://www.rpsgroup.com/ireland">www.rpsgroup.com/ireland</a><br>E ireland@rpsgroup.com |
|                                                  | Project<br>Ringaskiddy Port Redevelopment<br>Section 146C |   |
| Title<br>Gantry Locations and<br>Typical Section |                                                           |   |
| Drawing Number<br><b>Figure 3.24</b>             |                                                           |   |