


Permitted Development: Reefer Locations [1:2500]

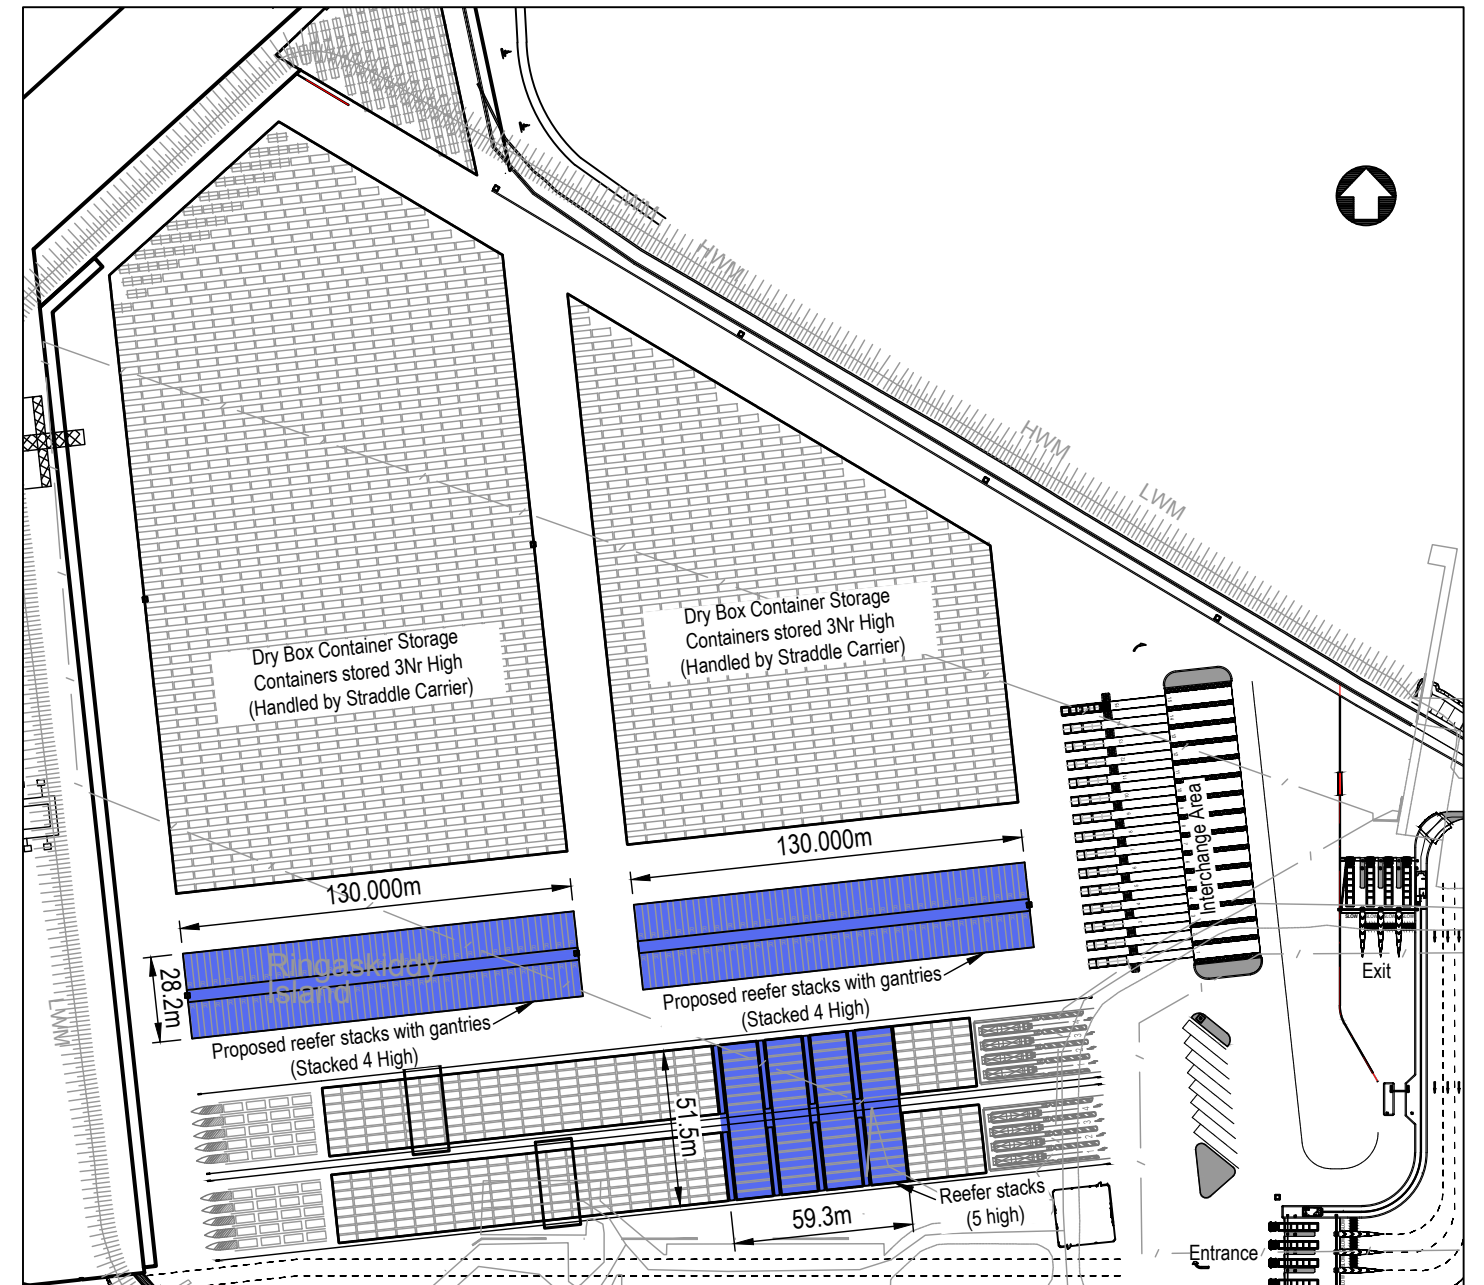

Proposed Alterations: Reefer Locations [1:2500]

<b>RPS</b>	Elmwood House	T	+44 (0) 28 90 667914
	74 Boucher Road	F	+44 (0) 28 90 668286
	Belfast	W	<a href="http://www.rpsgroup.com/ireland">www.rpsgroup.com/ireland</a>
	BT12 6RZ	E	<a href="mailto:ireland@rpsgroup.com">ireland@rpsgroup.com</a>
Project			
Ringaskiddy Port Redevelopment Section 146C			
Title			
Reefer Gantry Locations			
Drawing Number			
Figure 3.25			