


Original Planning Application [1:2500]

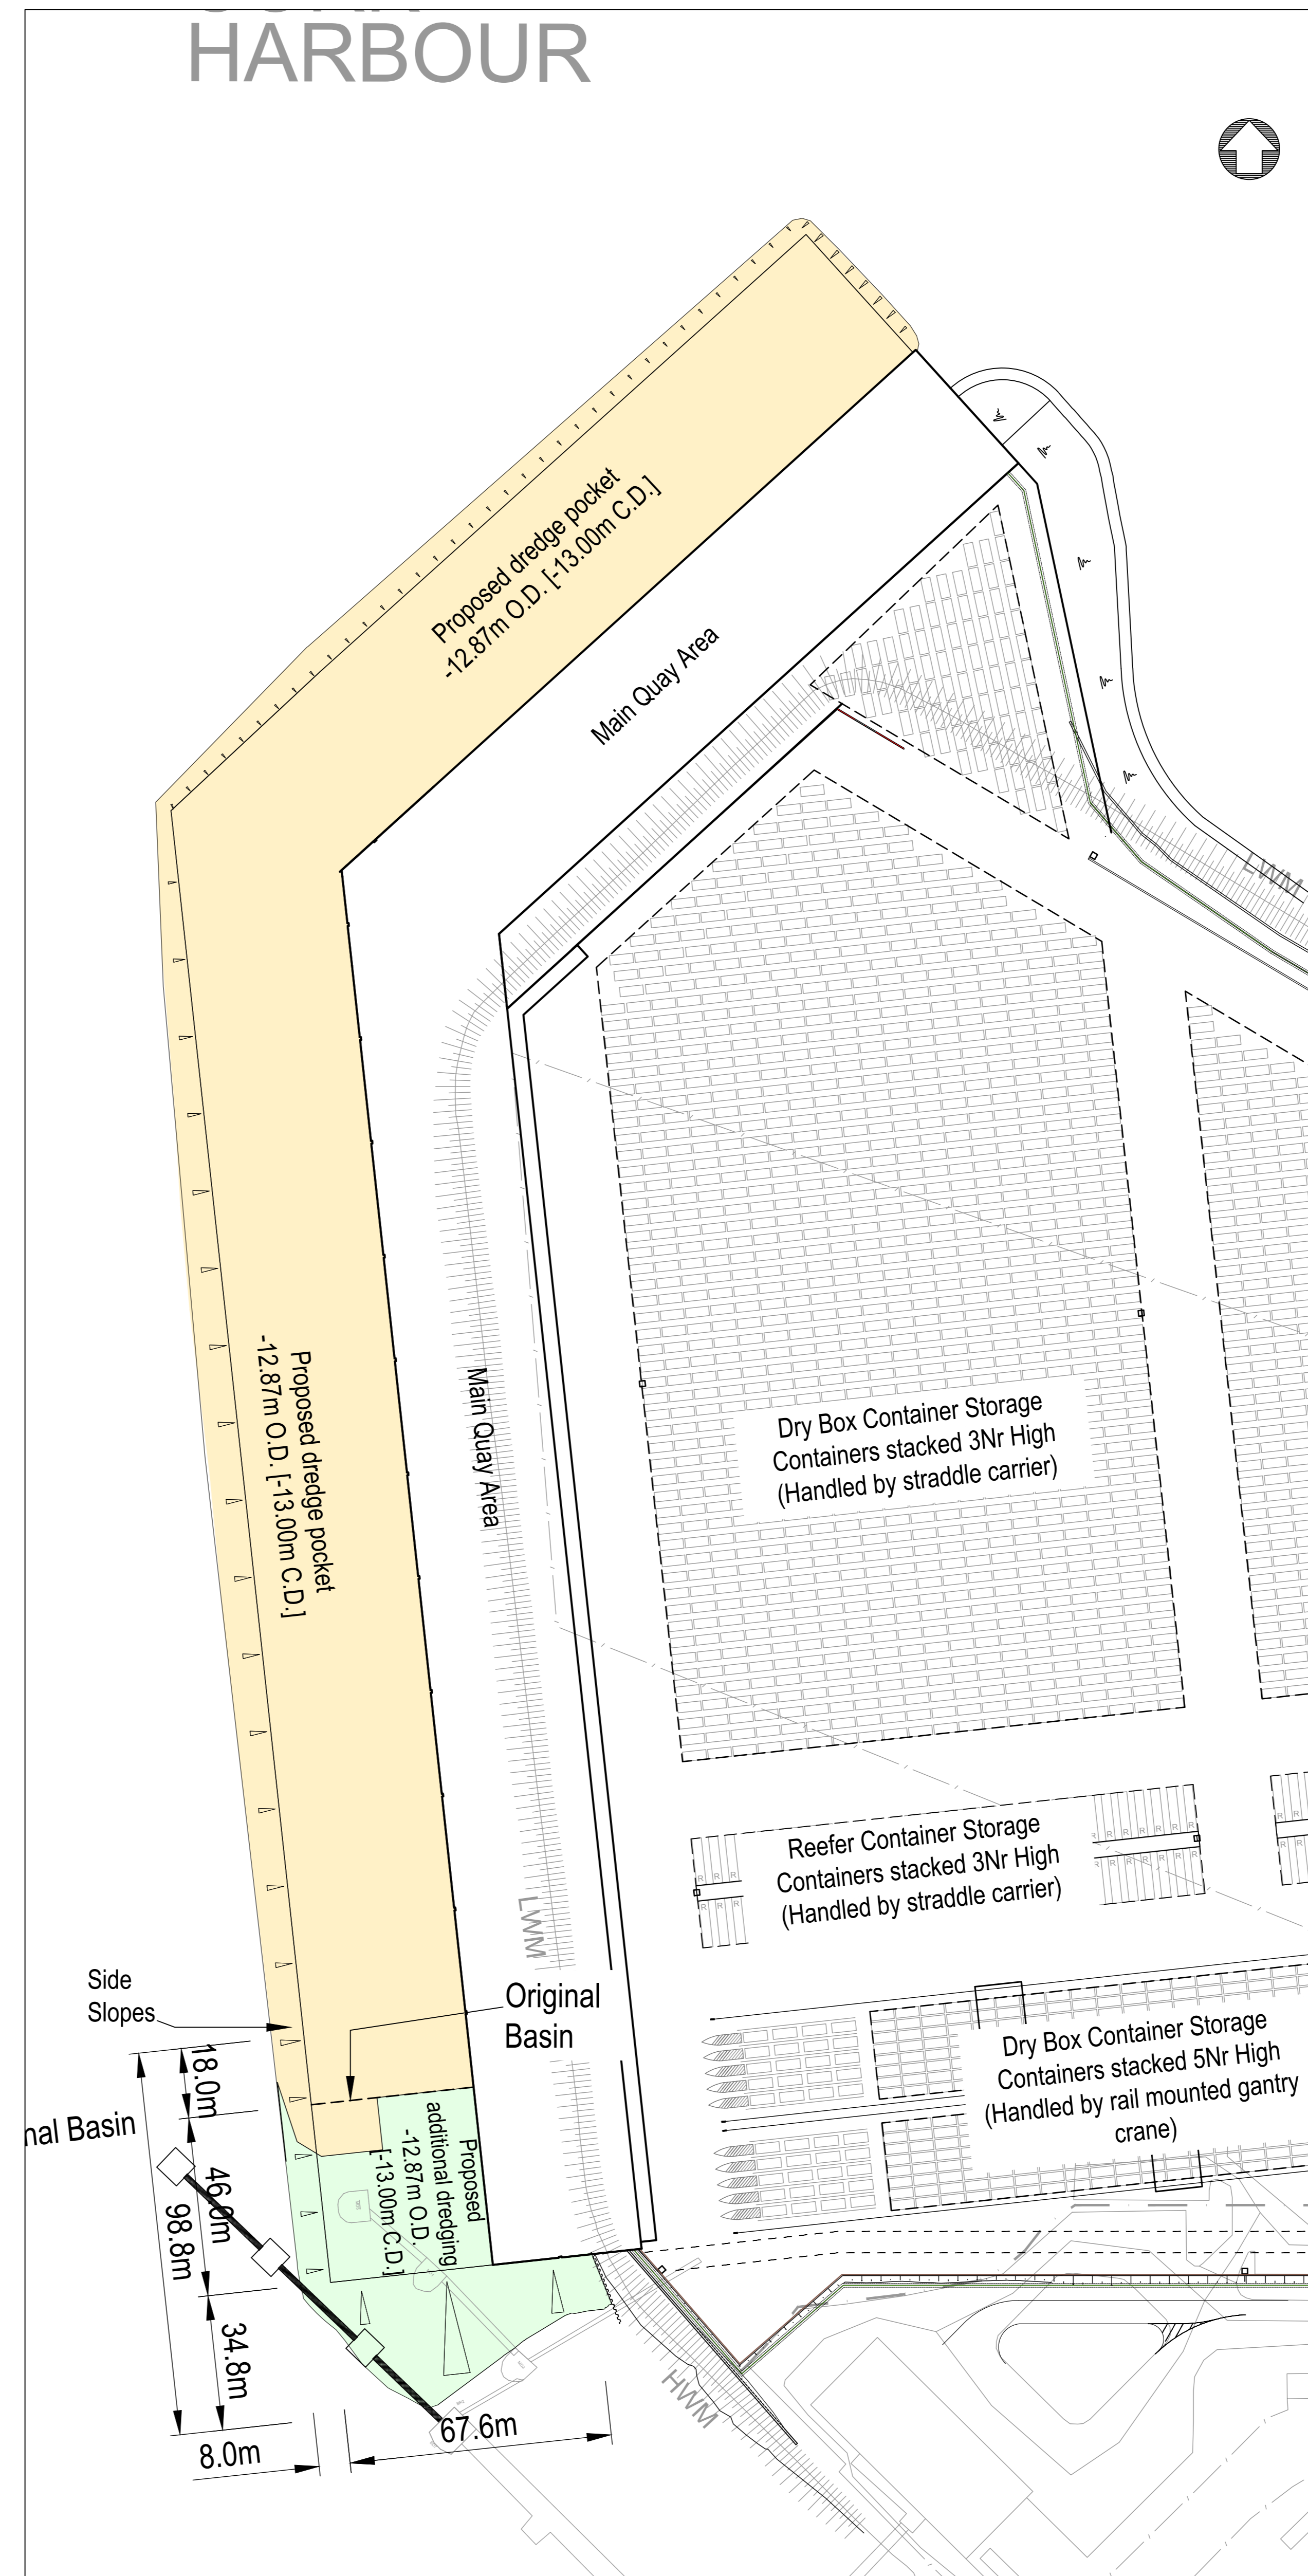

Proposed Alterations [1:2500]


**NOTES**

- Verifying Dimensions.**  
The contractor shall verify dimensions against such other drawings or site conditions as pertain to this part of the work.
- Existing Services.**  
Any information concerning the location of existing services indicated on this drawing is intended for general guidance only. It shall be the responsibility of the contractor to determine and verify the exact horizontal and vertical alignment of all cables, pipes, etc. (both underground and overhead) before work commences.
- Issue of Drawings.**  
Hard copies, dxf and pdf will form a controlled issue of the drawing. All other formats (dwg, dwt, etc.) are deemed to be uncontrolled issue and any work carried out based on these files is at the recipient's own risk. RPS will not accept any responsibility for any errors arising from the use of these files, either by human error by the recipient, listing of un-dimensioned measurements, compatibility issues with the recipient's software, and any errors arising when these files are used to add the recipient's drawing production, or setting out on site.
- DATUM:** Ordnance Datum Poolbeg
- PORT OF CORK COMPANY**  
ORDNANCE SURVEY IRELAND  
LICENCE No. EN 004614  
© ORDNANCE SURVEY IRELAND/  
GOVERNMENT OF IRELAND
- MAP TILE REF:** 6472-20, 6472-19, 6472-C and 6472-D

- Original Extent of Dredging Basin
- Revised Extended Dredge Basin to accommodate berthing on full quay length

rev	amendments	drawn	date
A	Drawing updated	M.H.	08/12/2016
-	First issue	M.H.	08/11/2016

**RPS** Elmwood House T +44 (0) 28 90 667014  
74 Skerries Road F +44 (0) 28 90 666096  
Belfast W www.rpsgroup.com/ireland  
E ireland@rpsgroup.com

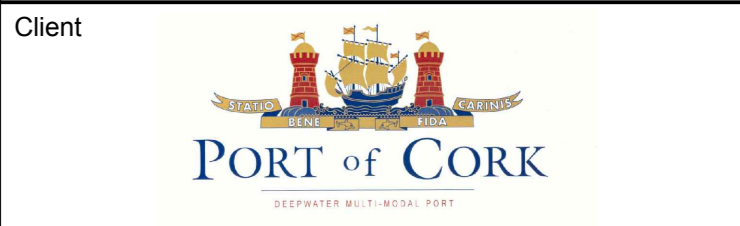

Client  
**PORT of CORK**

Project  
**Ringaskiddy Port Redevelopment Section 146C**

Title  
**Proposed Alterations to Dredging Layout**

Drawing Status	Sheet Size	Drawing Scale
Planning	A0	1:2500

Drawing Number	Rev
IBM0575-PL-0014	A

Project Leader	Drawn By	Date	Initial Review
D.P.R.	M.H.	08/11/2016	M.McC.