




Section A-A , Scale 1:50

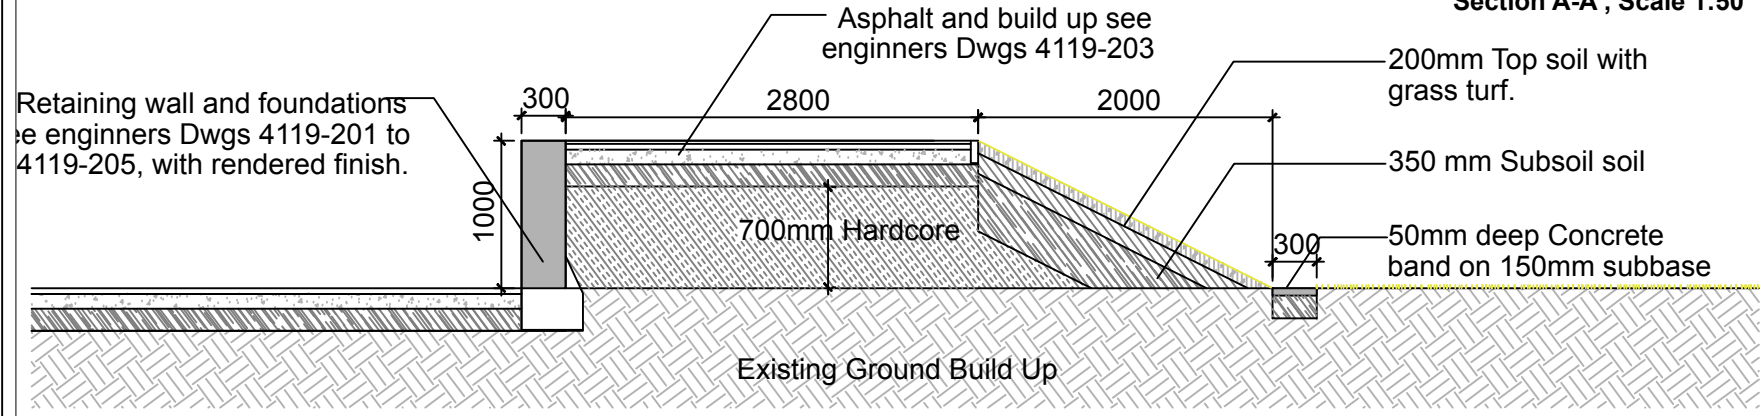


Section B-B , Scale 1:50

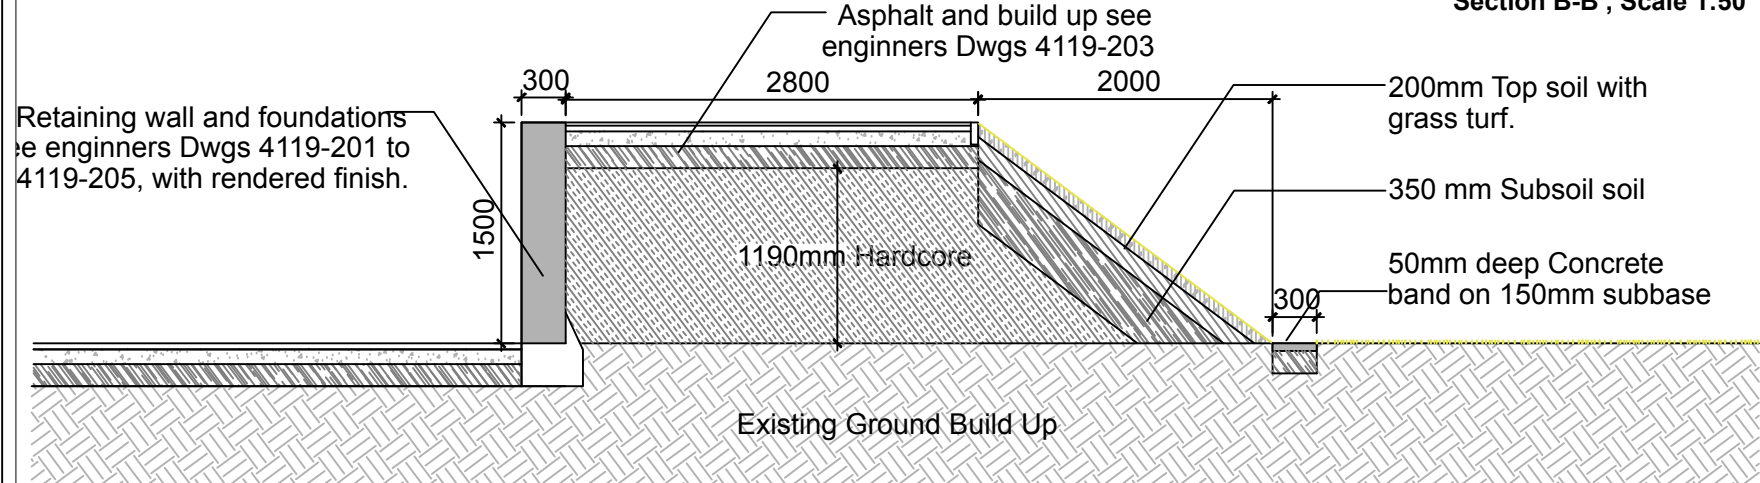

Section C-C , Scale 1:50

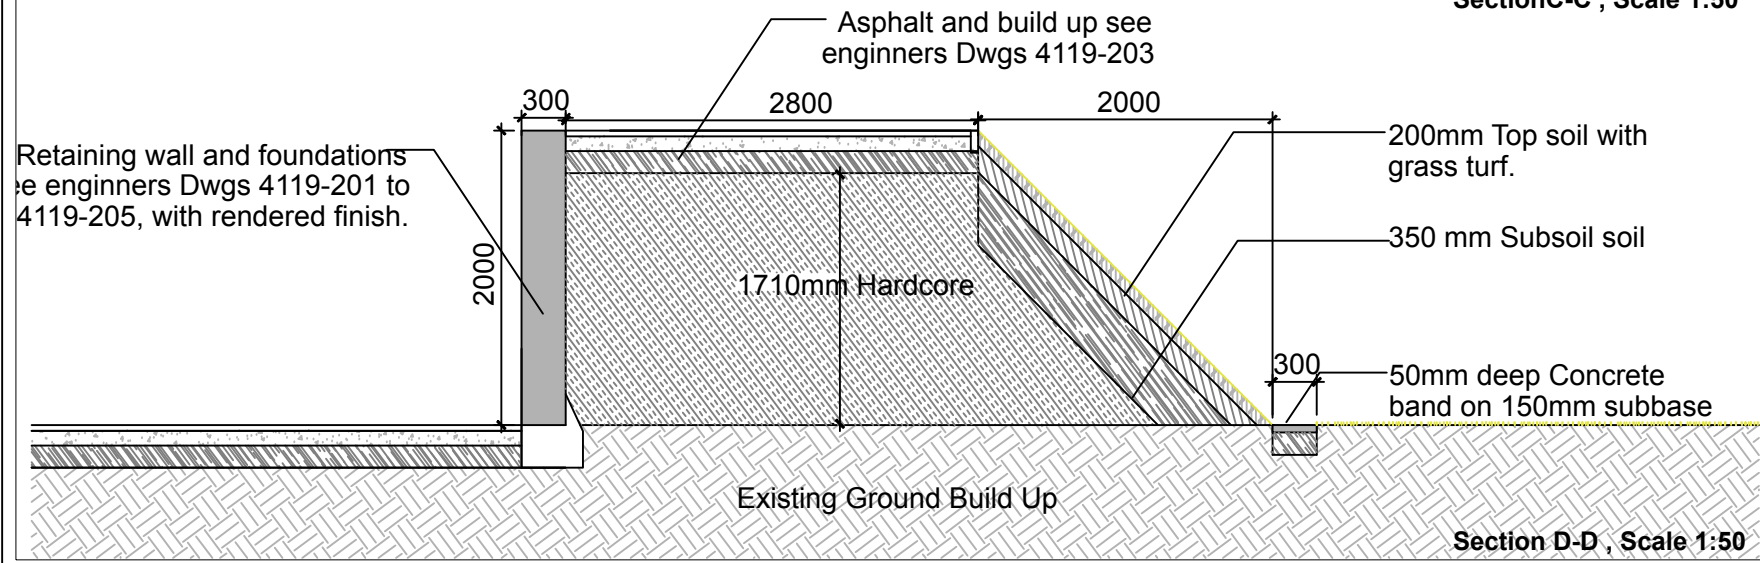

Section D-D , Scale 1:50

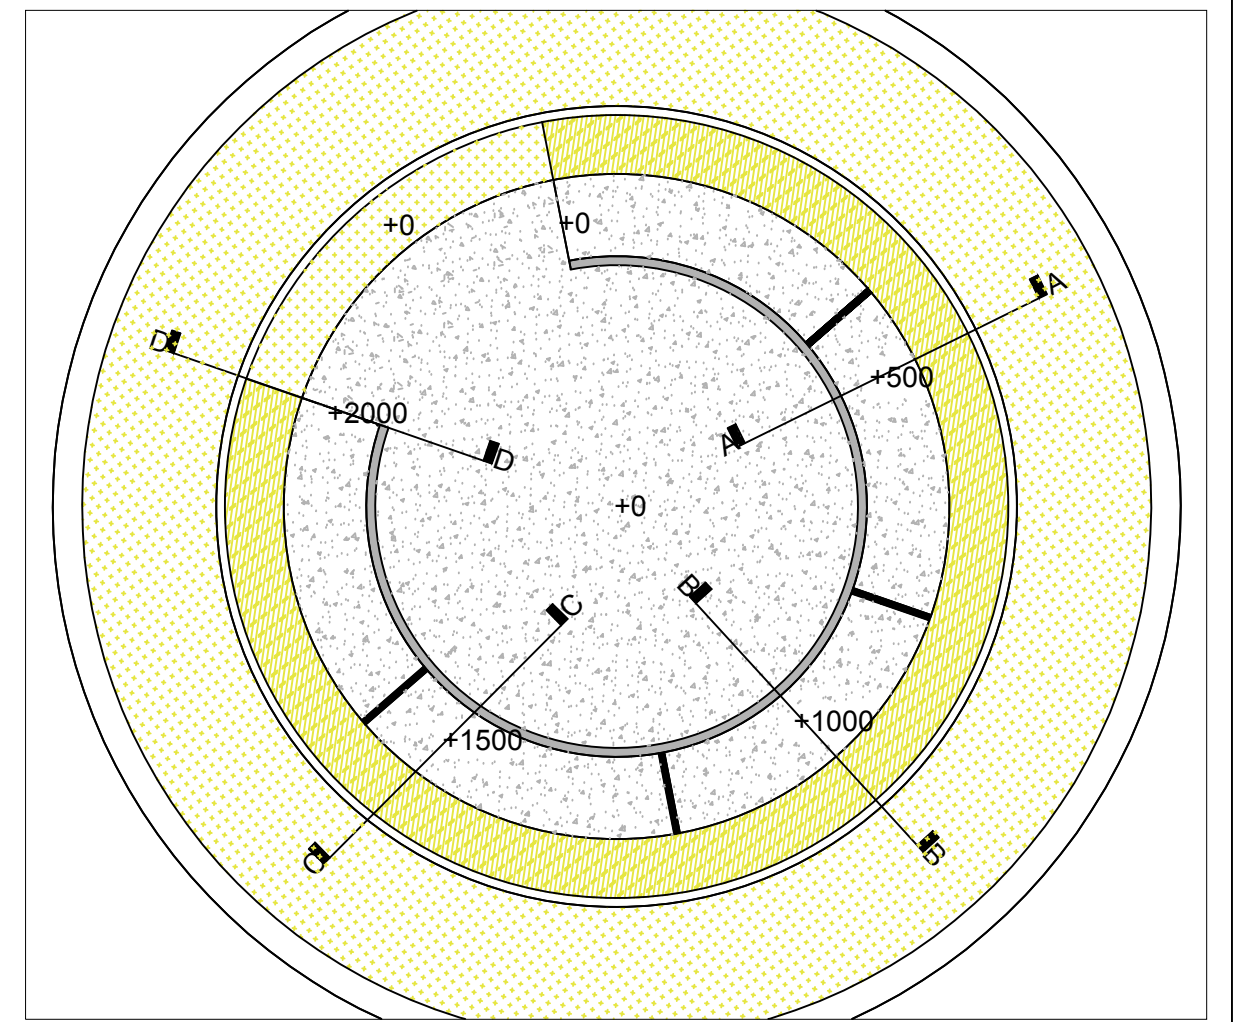

Roundabout plan with Section Lines, Scale 1:250

Notes
 Drawing to be read in conjunction with:
 Documents: 1516-Specification, 1516-Preliminaries, 1516-103-SOW
 Landscape Drawings: 1516-103-LA-T001 Site Location Plan, 1516-103-LA-T002 Existing Conc Plan, 1516-103-LA-T003 Landscape Layout, 1516-103-LA-T004 Painted surfacing detail, 1516-103-LA-T005 Earth mound detail, LA-T006 Sculpture details.
 Engineers Drawings: 4119-201 Retaining wall foundation layout, 4119-202 Retaining wall cross 4119-203 Retaining wall details, 4119-204 Retaining wall notes.
 -Any discrepancies regarding measurements, finishes and levels are to be highlighted by contractor to commencement on site.
 -Any errors or contradictions between drawings/specification/schedule of works to be highlighted by contractor before tender submission.
 -Site to be surveyed by contractor to obtain levels information prior to commencement of works. Levels given in relation to retaining wall, earth mound and sculpture supports to be taken from local ground level.
 -Do not scale from drawing.
 -For all structural information refer to engineers drawings.
 -All asphalt surfacing to have a 20mm surface course on 40mm binder course and 100mm sub layer.
 -Earth mounding rising from ground level to 2000mm constructed with hardcore to base/core 200mm consolidated layers with 350mm subsoil and 200mm good quality topsoil (to BS 3 grassed face).
 - Grass slope to earth mound to be finished in 19mm deep standard lawn turf supplied by or similar and approved all fixing/pining to manufacturers recommendations and to be at gradient.

THIS IS NOT FOR CONSTRUCTION
 This drawing is the copyright of the Landscape Architect unless otherwise stated. All dimensions are in millimeters. Where dimensions are not given, drawings must not be scaled and the matter must be referred to the Landscape Architect. If the drawing includes conflicting details/dimensions the matter must be referred to the Landscape Architect. All dimensions must be checked on site. The Landscape Architect must be informed, by the contractor, of any discrepancies before work proceeds.

Cathal O'Meara Landscape Architects 087 9202549	Showgrounds, Fermoy Co. Cork
Client: Cork Co.Co	Issue: Tender
Project: Cork Airport Roundabout	Drawn by: Wendy Kirkpatrick
Drawing: 1516-103-LA-T005 Earth Mound Detail	Scale: 1:50, 1:250, @ A3

Rev	Notes	Date
00	Tender Issue	11-07-2017



cathalomeara.com unib 10, faber castell, fermoy co cork
cathal@cathalomeara.com 087 9202549



Chartered member of the
Irish Landscape Institute

